
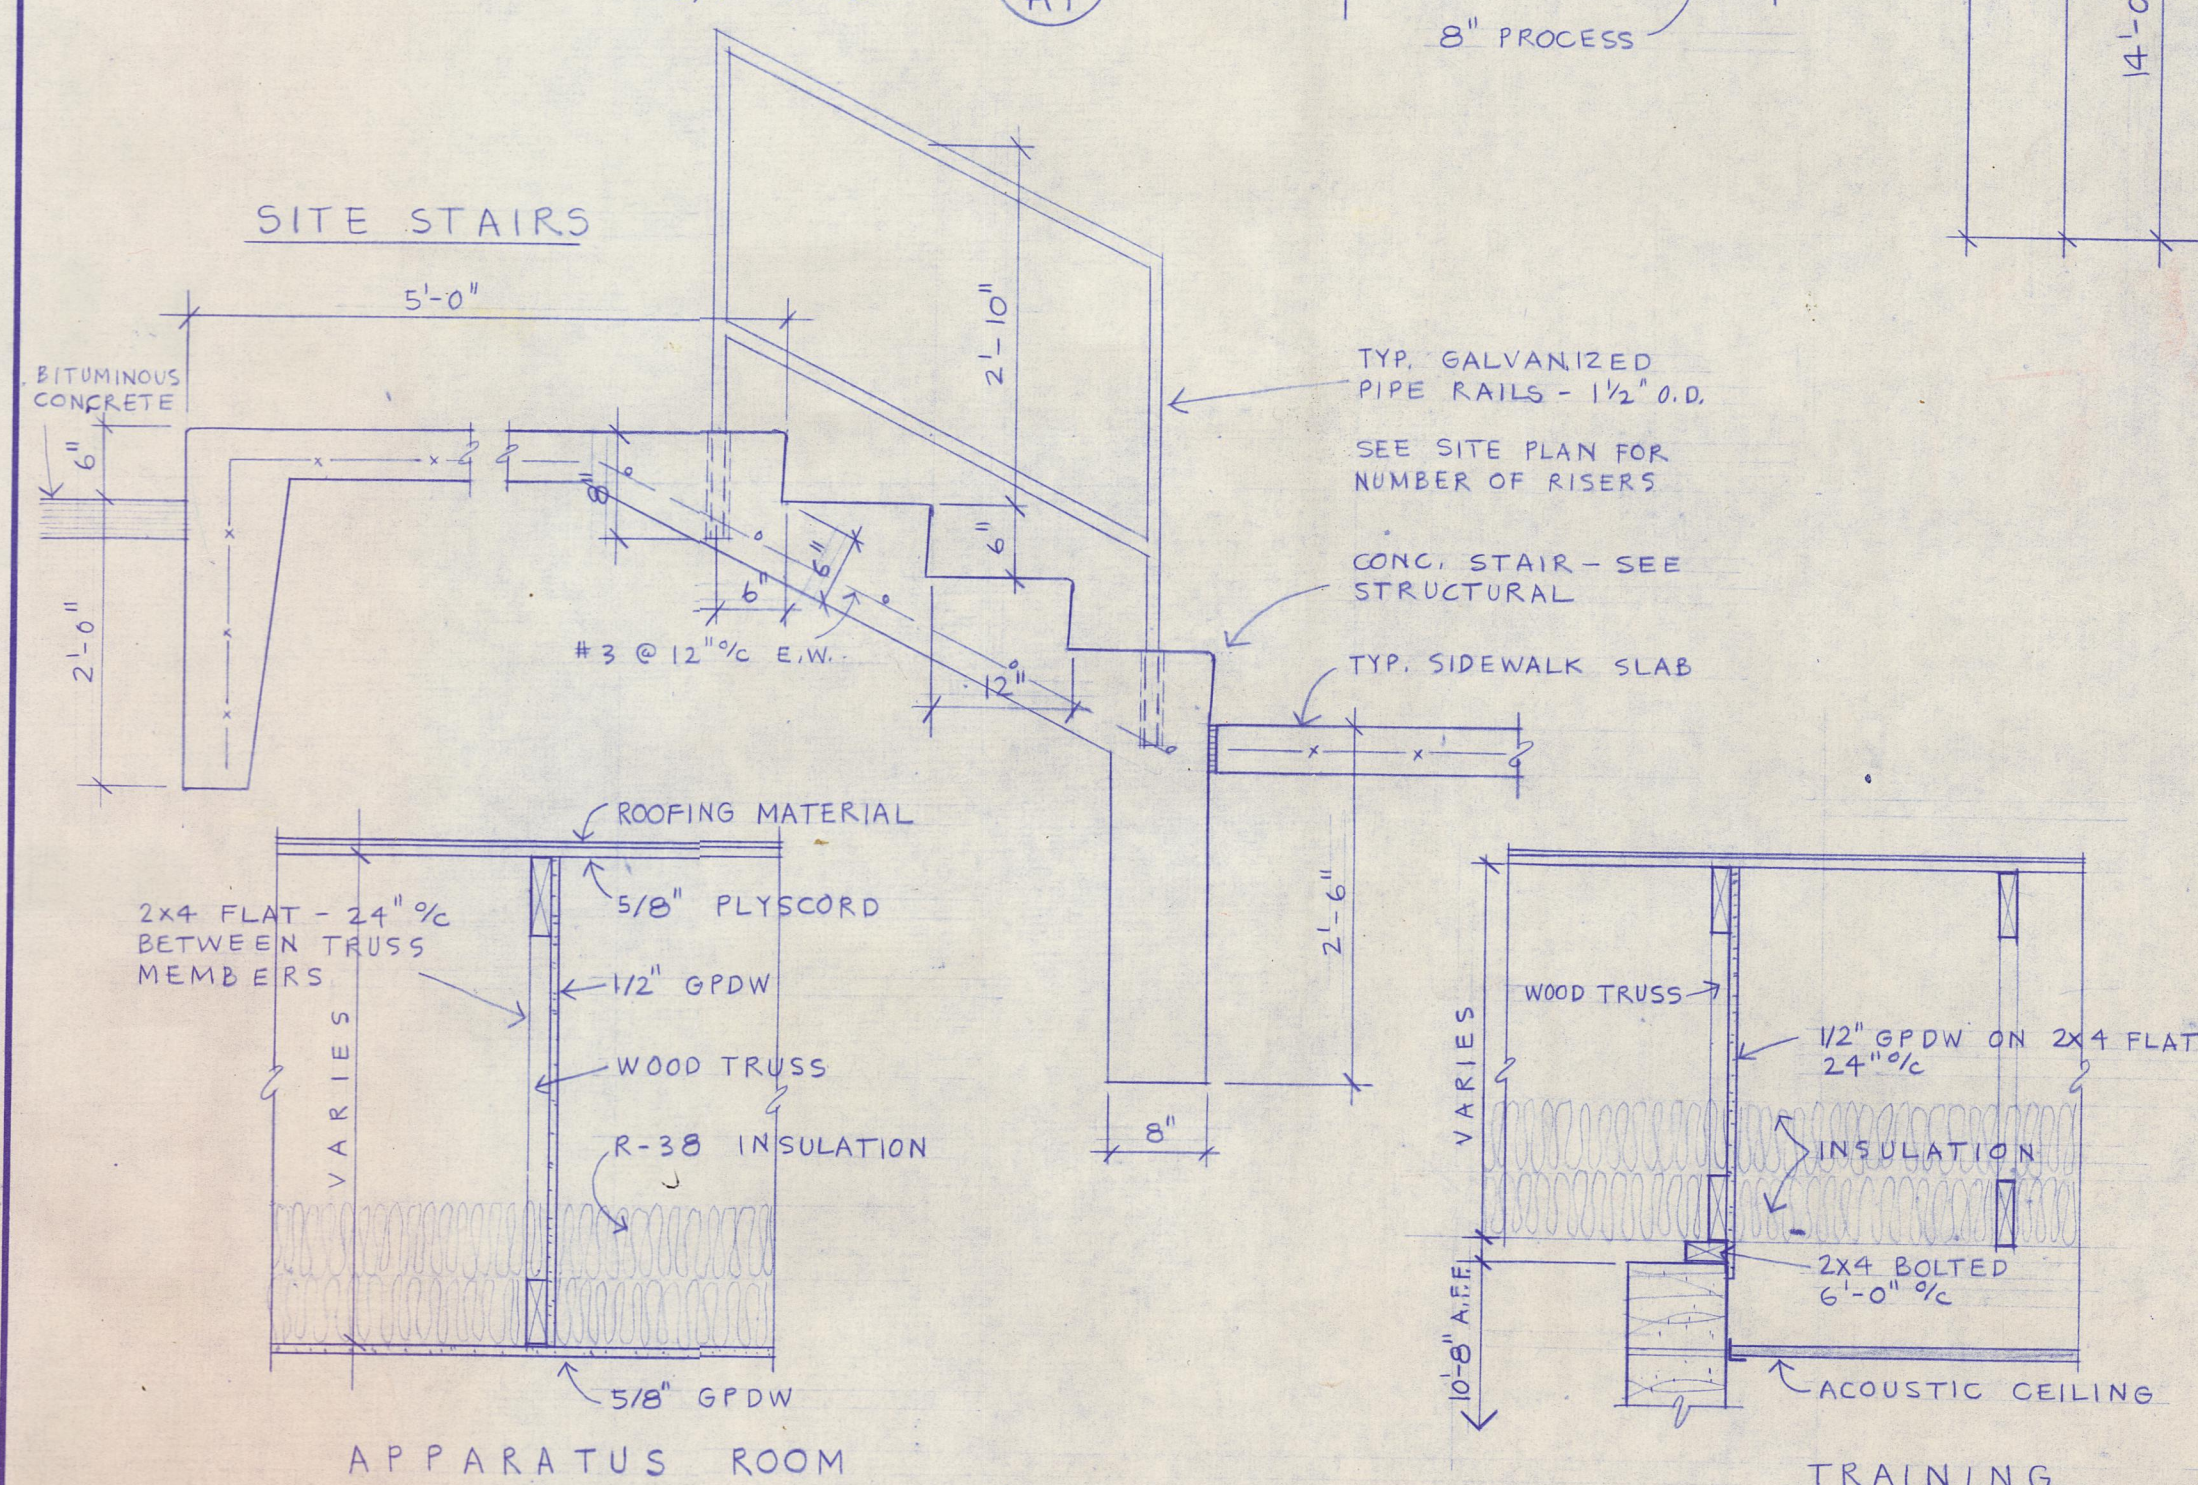



A.F.F.	ABOVE FINISH FLOOR	M.W.R.	MASONRY WALL REINFORCING
ALUM	ALUMINUM	N.I.C.	NOT IN CONTRACT
ANC	ANCHOR	OPG	OPENING
BD	BOARD	PTD	TO BE PAINTED
B.U.R.	BUILT-UP ROOF	P.T.	PRESSURE TREATED
B.N	BULL NOSE	PWD	PLYWOOD
CER	CERAMIC	PL G.L.	FLATE GLASS
C.R	COURSE	REQ	REQUIRED
CONST	CONSTRUCTION	R.D	ROOF DRAIN
CONTIN	CONTINUOUS	SIM	SIMILAR
CONC	CONCRETE	S.B.	STAINLESS STEEL
C.J.	CONTROL JOINT	UNFIN	UNFINISHED
C.M.U.	CONC. MASONRY UNIT	V.B.	VAPOR BARRIER
D.S.	DOWNSPOUT	VCT	VINYL COMPOSITION TILE
F.D.	FLOOR DRAIN	WD	WOOD
G.B.	GRAB BAR	W.W.M.	WELDED WIRE MESH
GPDW	GYPSON DRYWALL	STN	TO BE STAINED
H.M.	HOLLOW METAL	W/	WITH
H.R	HOUR	%C	ON CENTER
HOL	HOLLOW	¢ +	AND
INSUL	INSULATION	CLL	CONTRACT LIMIT LINE
MET	METAL		

	CONCRETE
	BRICK
	BLOCK (C.M.U.)
	FINISH WOOD
	ROUGH LUMBER
	BATT INSULATION
	RIGID INSULATION
	METAL
	GYPSUM DRYWALL
	ACOUSTIC TILE
	CERAMIC TILE



 DETAIL OR SECTION NUMBER
 SHEET NUMBER

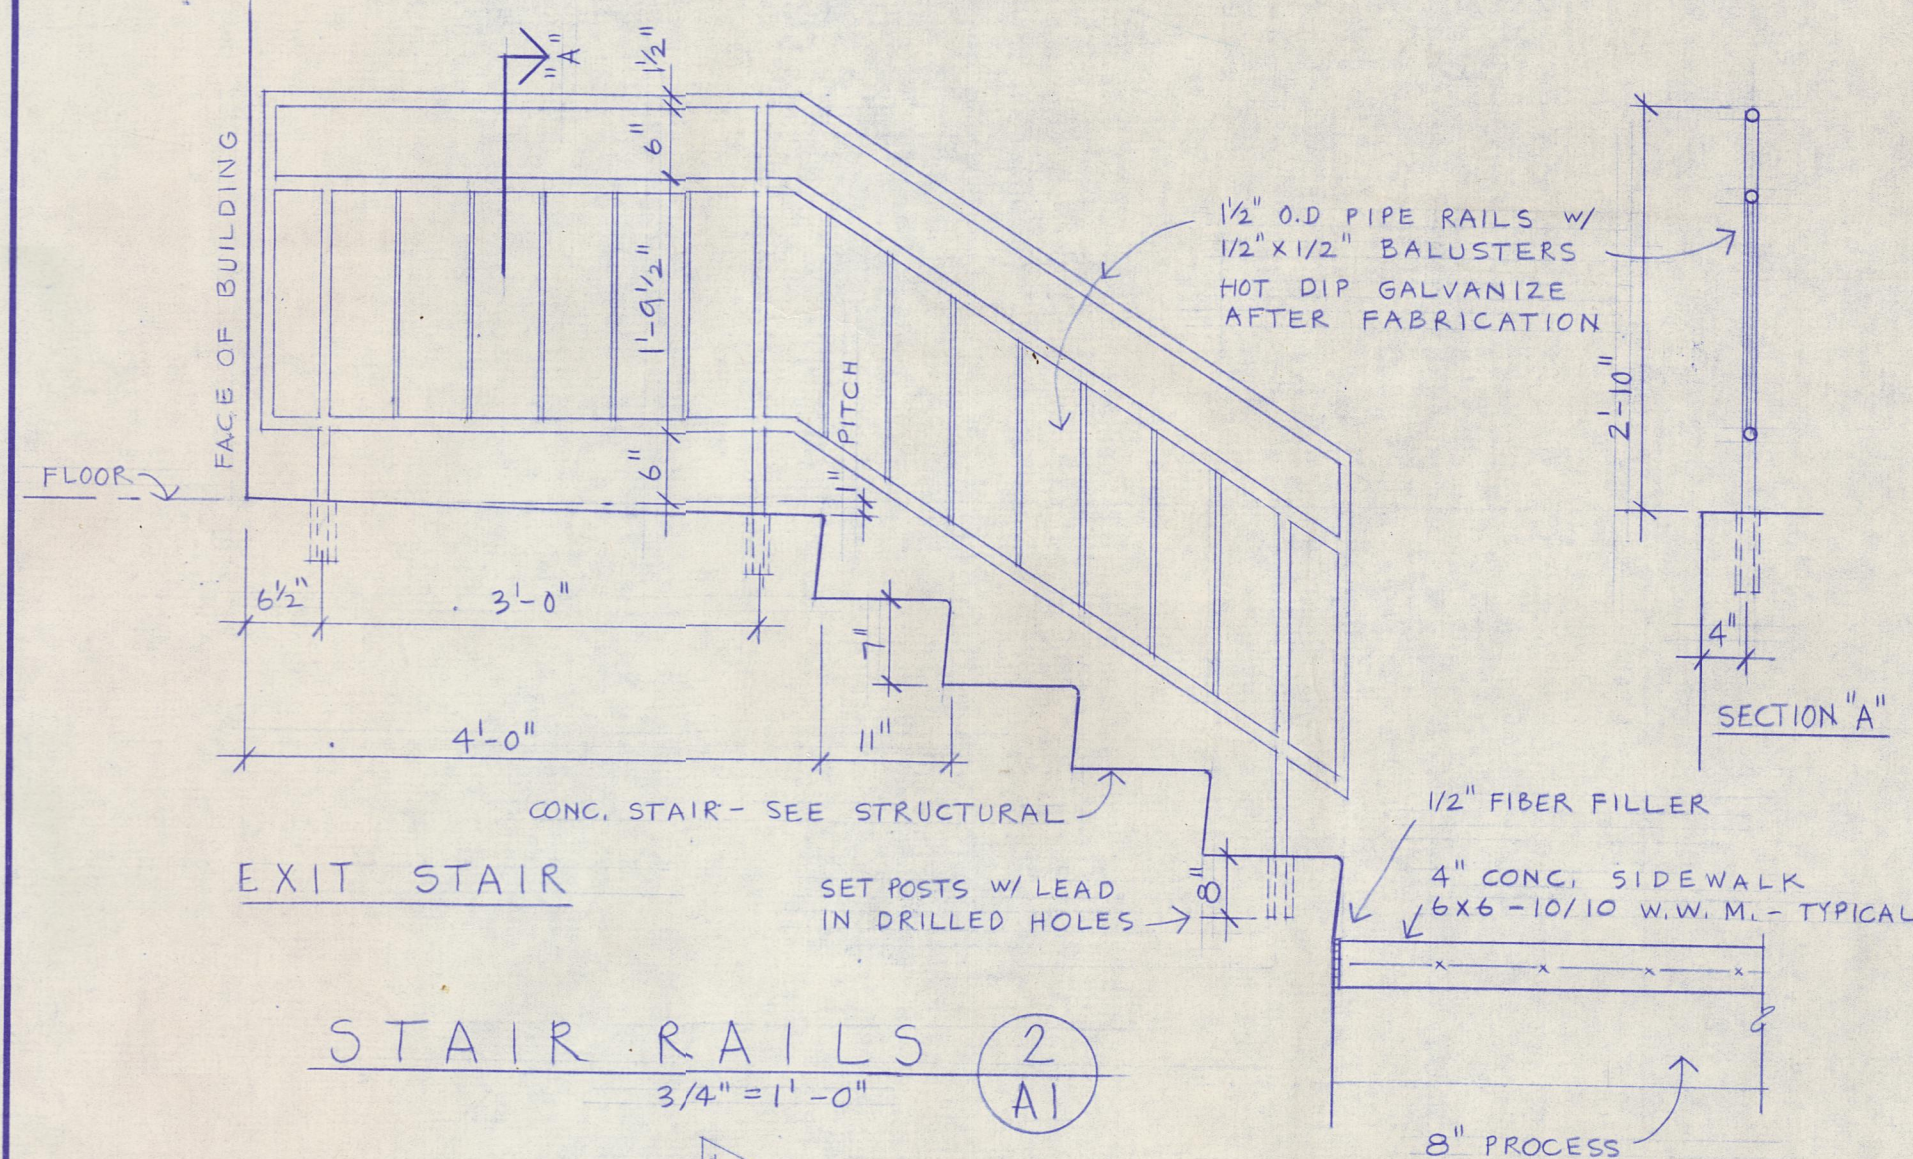

DRAFT STOP PARTITIONS 3
3/4" = 1" - 0" A1

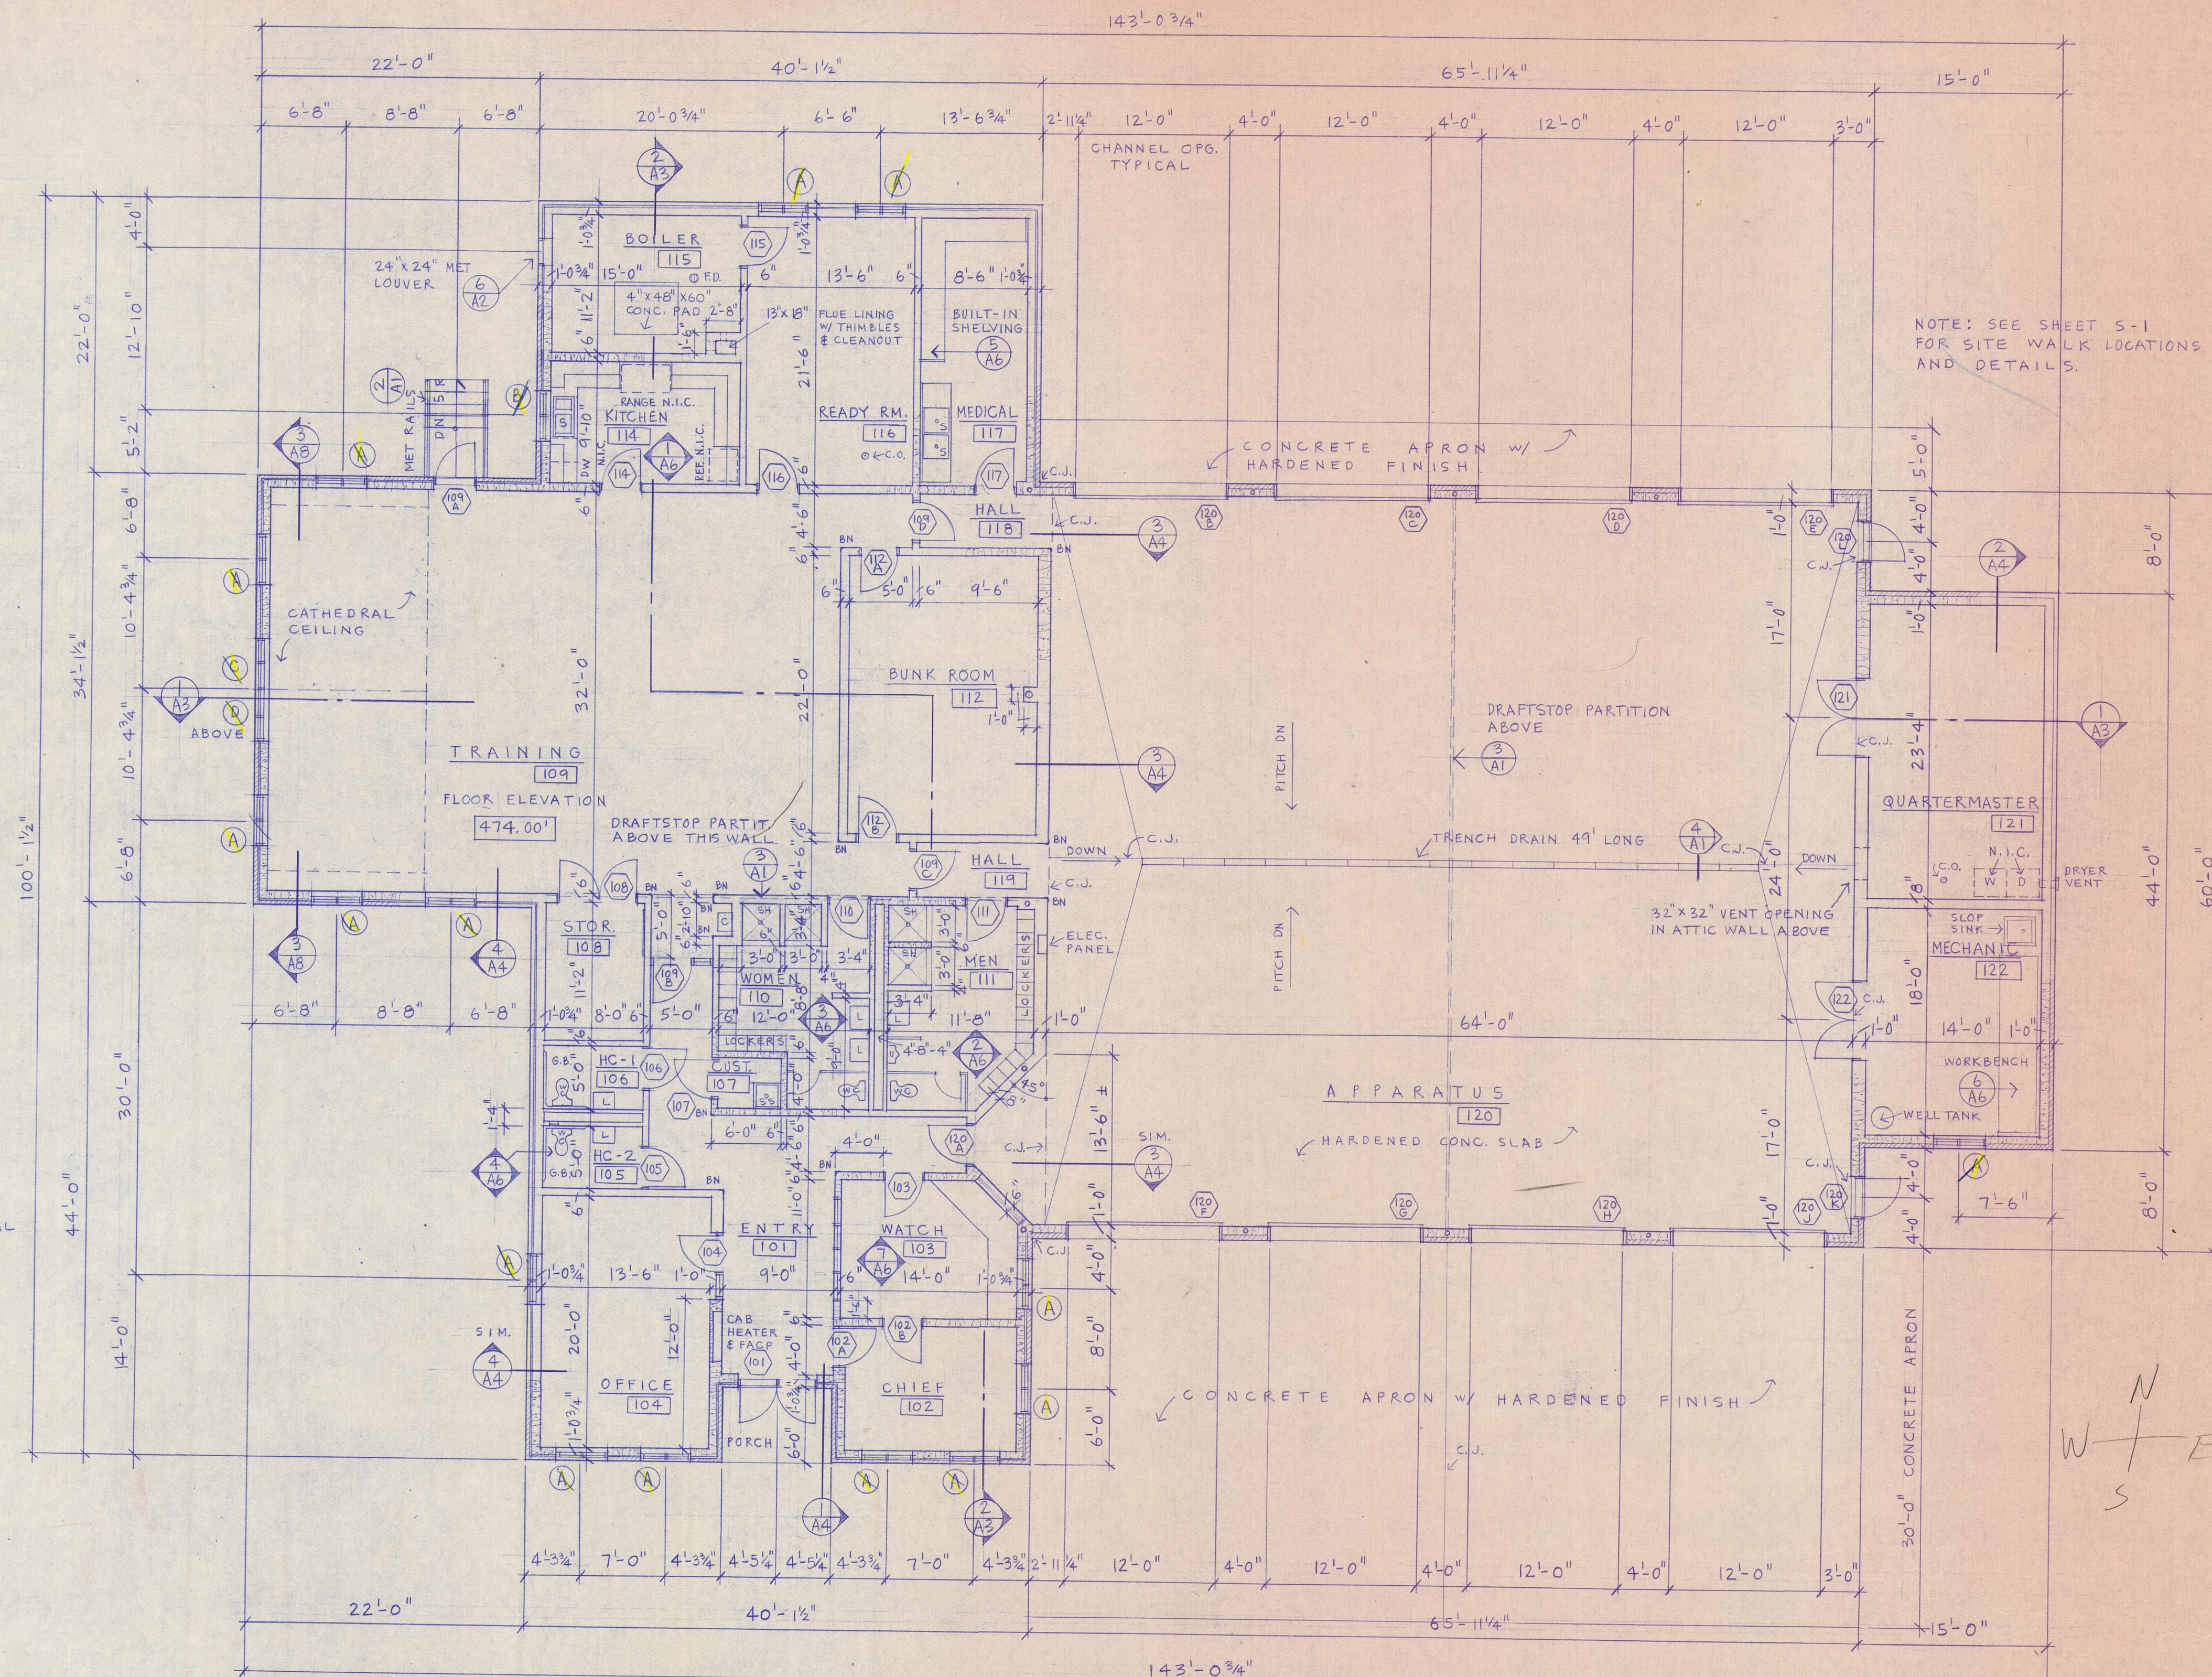

F L O O R P L A N $\frac{1}{8}'' = 1' - 0''$ (T A)

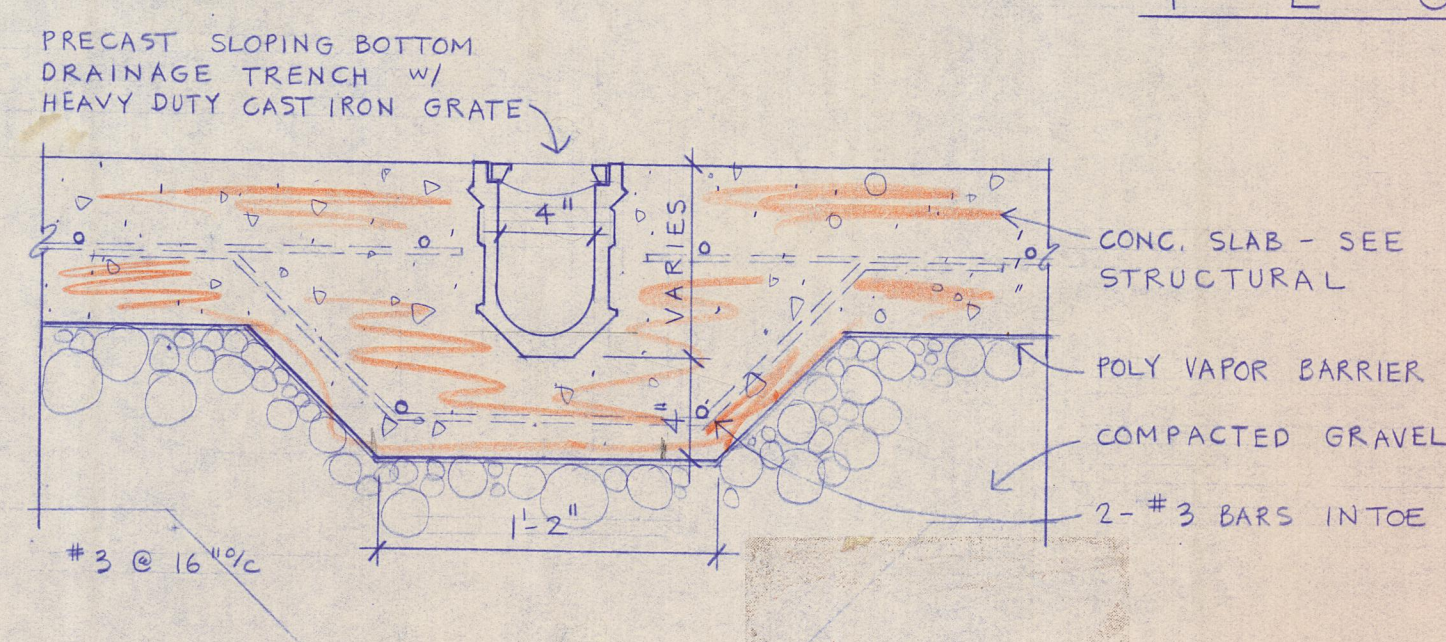

TRENCH DRAIN (4)

TRENCH DRAIN SYSTEM TO BE AS $1\frac{1}{2}" = 1' - 0"$
MANUFACTURED BY POLYDRAIN, TROUTMAN, NC
OR EQUAL. SYSTEM TO INCLUDE SLOPING TRENCH
SECTIONS, #502 GRATES, LOCKING DEVICES & END CAPS.

NOTE: SEE SHEET S-1
FOR SITE WALK LOCATIONS
AND DETAILS.

alan c. wiedie
architect

90 SOUTH RD. BOLTON, CONNECTICUT

GIRARD & COMPANY
STRUCTURAL ENGINEERS
HARTFORD, CT

BEMIS & SIPALA
MECHANICAL ENGINEERS
HARTFORD, CT

DATUM ENGINEERING
PROFESSIONAL ENGINEERS
HARTFORD, CT

REVISIONS

DATE	DRN	JOB NO.
4/16/90	AW	
	CKD	
	AW	

PUBLIC SAFETY COMPLEX
SCHOOL ROAD
ANDOVER, CONNECTICUT
FLOOR PLAN & SCHEDULES

FLOOR PLAN & SCHEDULES

21

USE GROUP - MIXED, NONSEPARATED INCLUDING BUSINESS, ASSEMBLY & S-I STORAGE	
TYPE OF CONSTRUCTION - 3B	
OCCUPANCY LOADS - TRAINING ROOM	2.10
ALL OTHER AREAS	55
<u>TOTAL</u>	<u>265</u>