


413 ASPHALT DRIVE
ANDOVER, CT

CONTRACTOR: NICK LUDICK
860-465-6664

DATE: 3-16-2023


OWNER: ROBERT D'ADAMO JR

FRONT ELEVATION

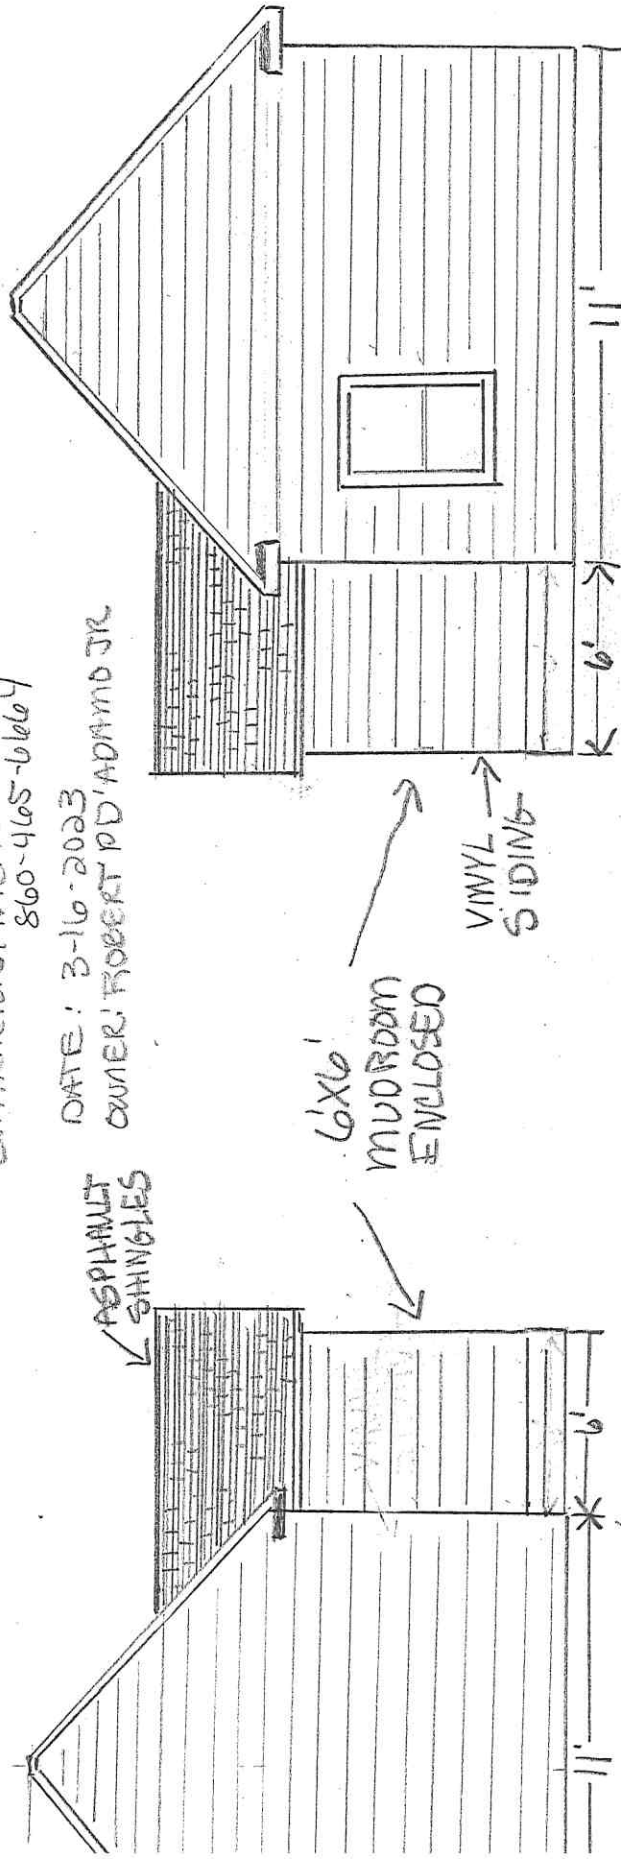


DRIVEWAY

ASPHALT SHINGLES

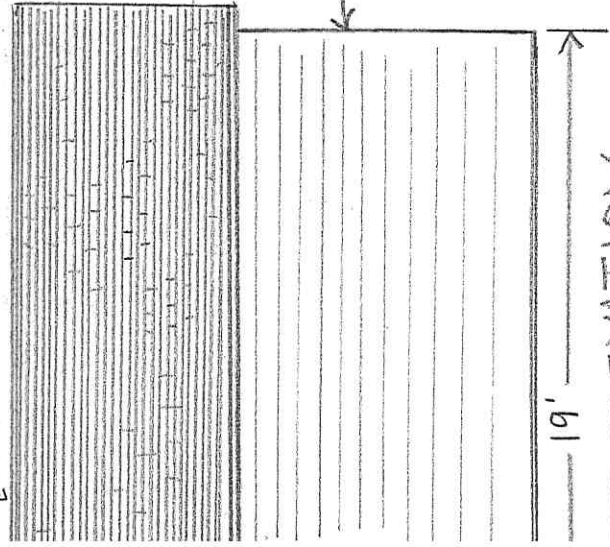


LEFT ELEVATION

REAR ELEVATION

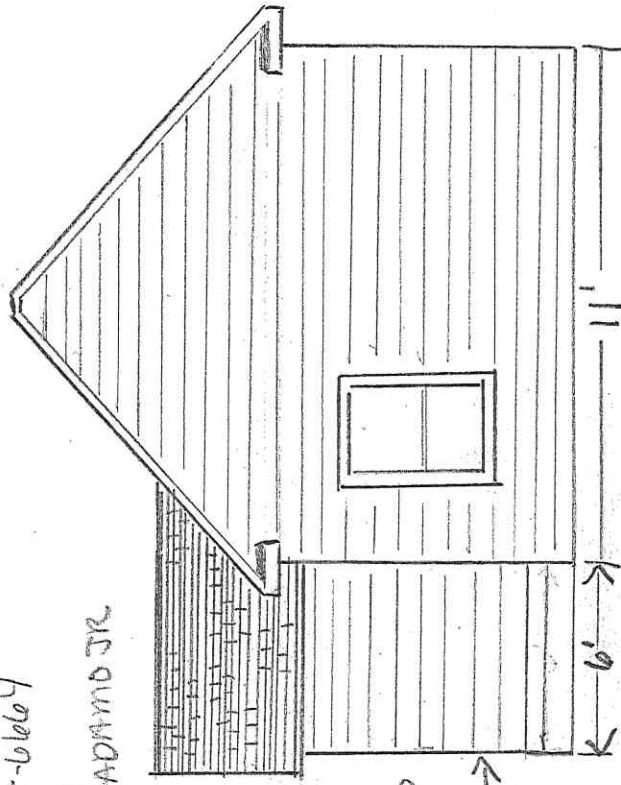

DRIVEWAY

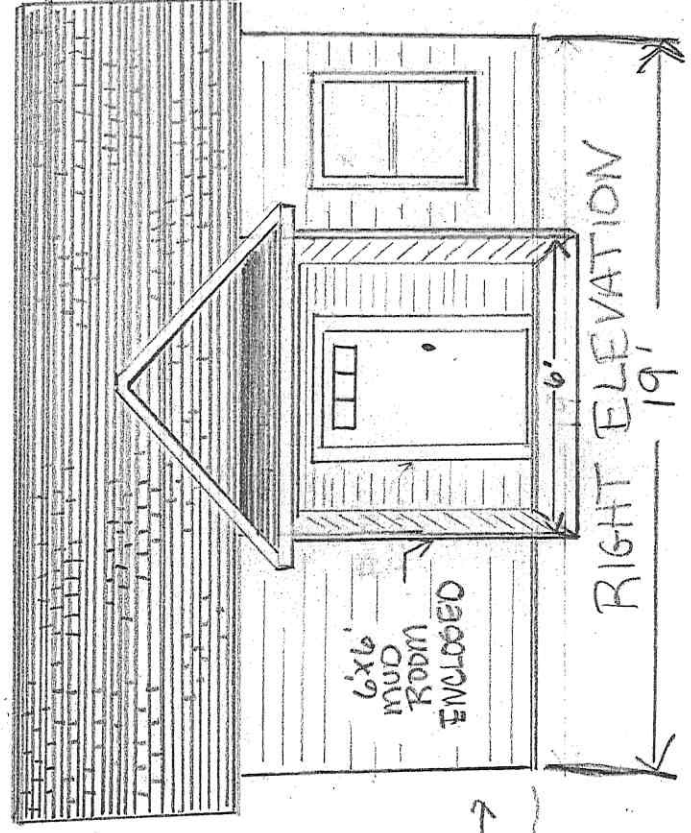

RIGHT ELEVATION

64

43 Aspal Drive,
Andover CT
OWNER: ROBERT P D'ADAMO SR

TOTAL SQ. FT
= 276

