


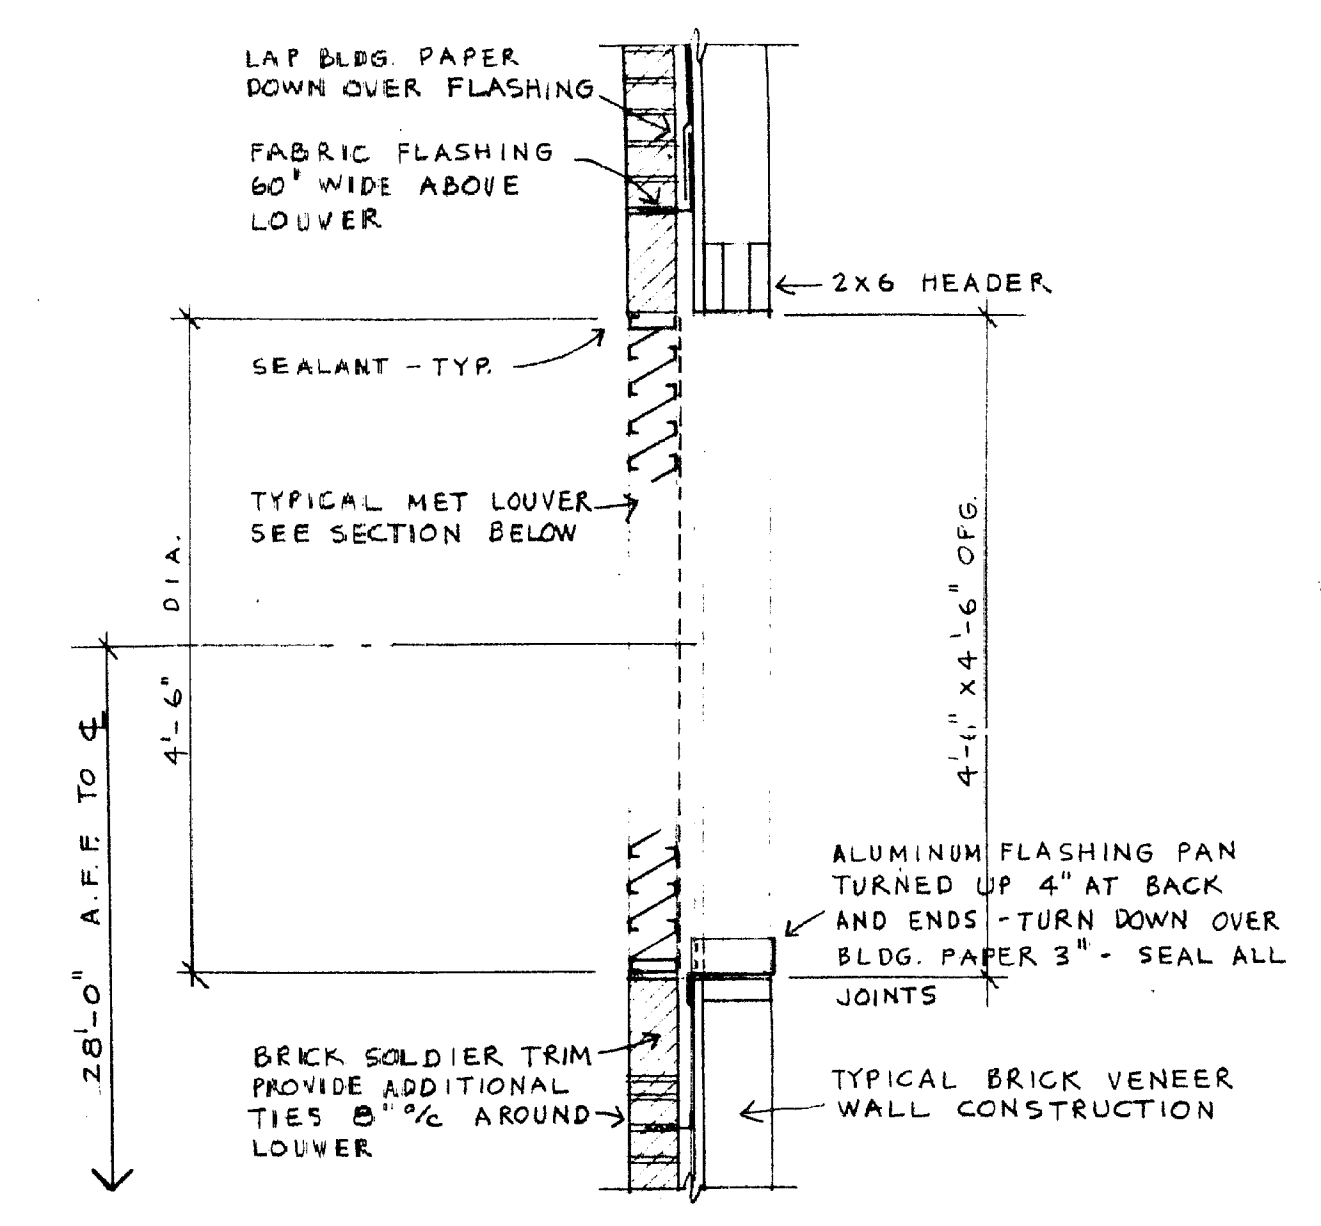
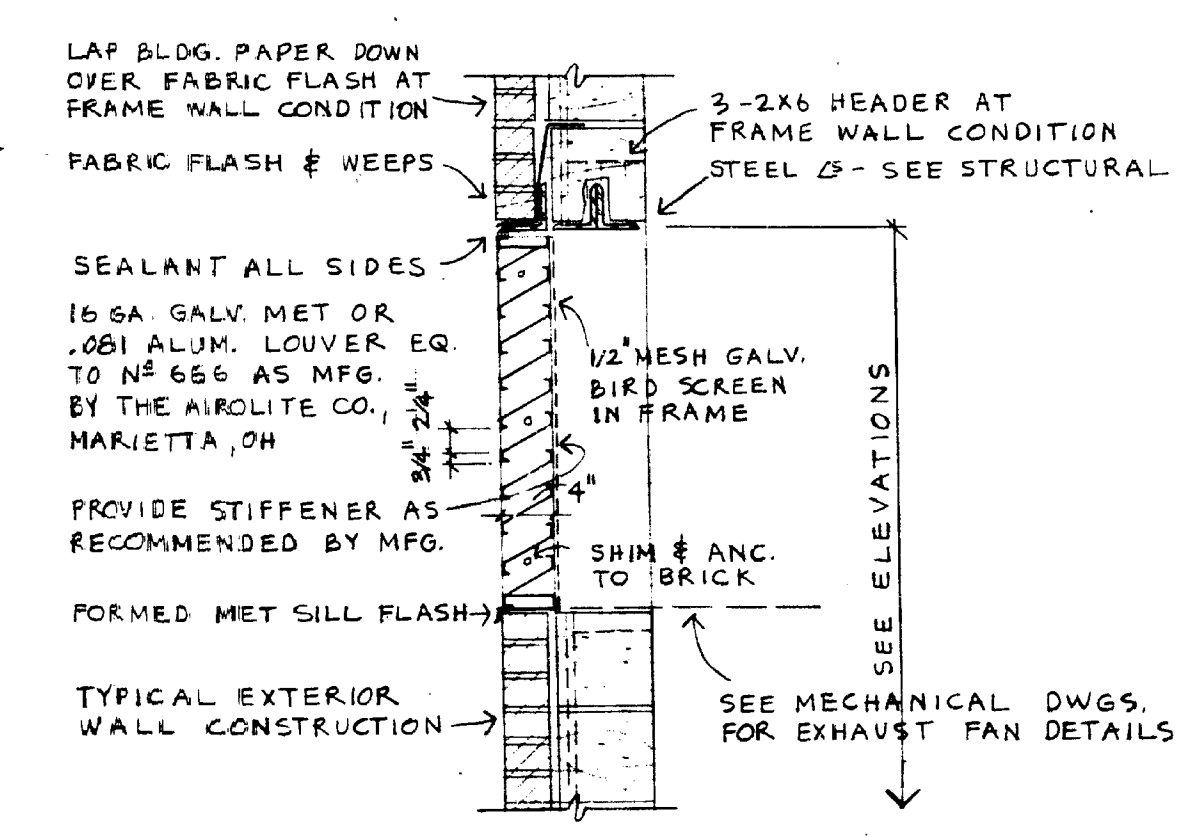
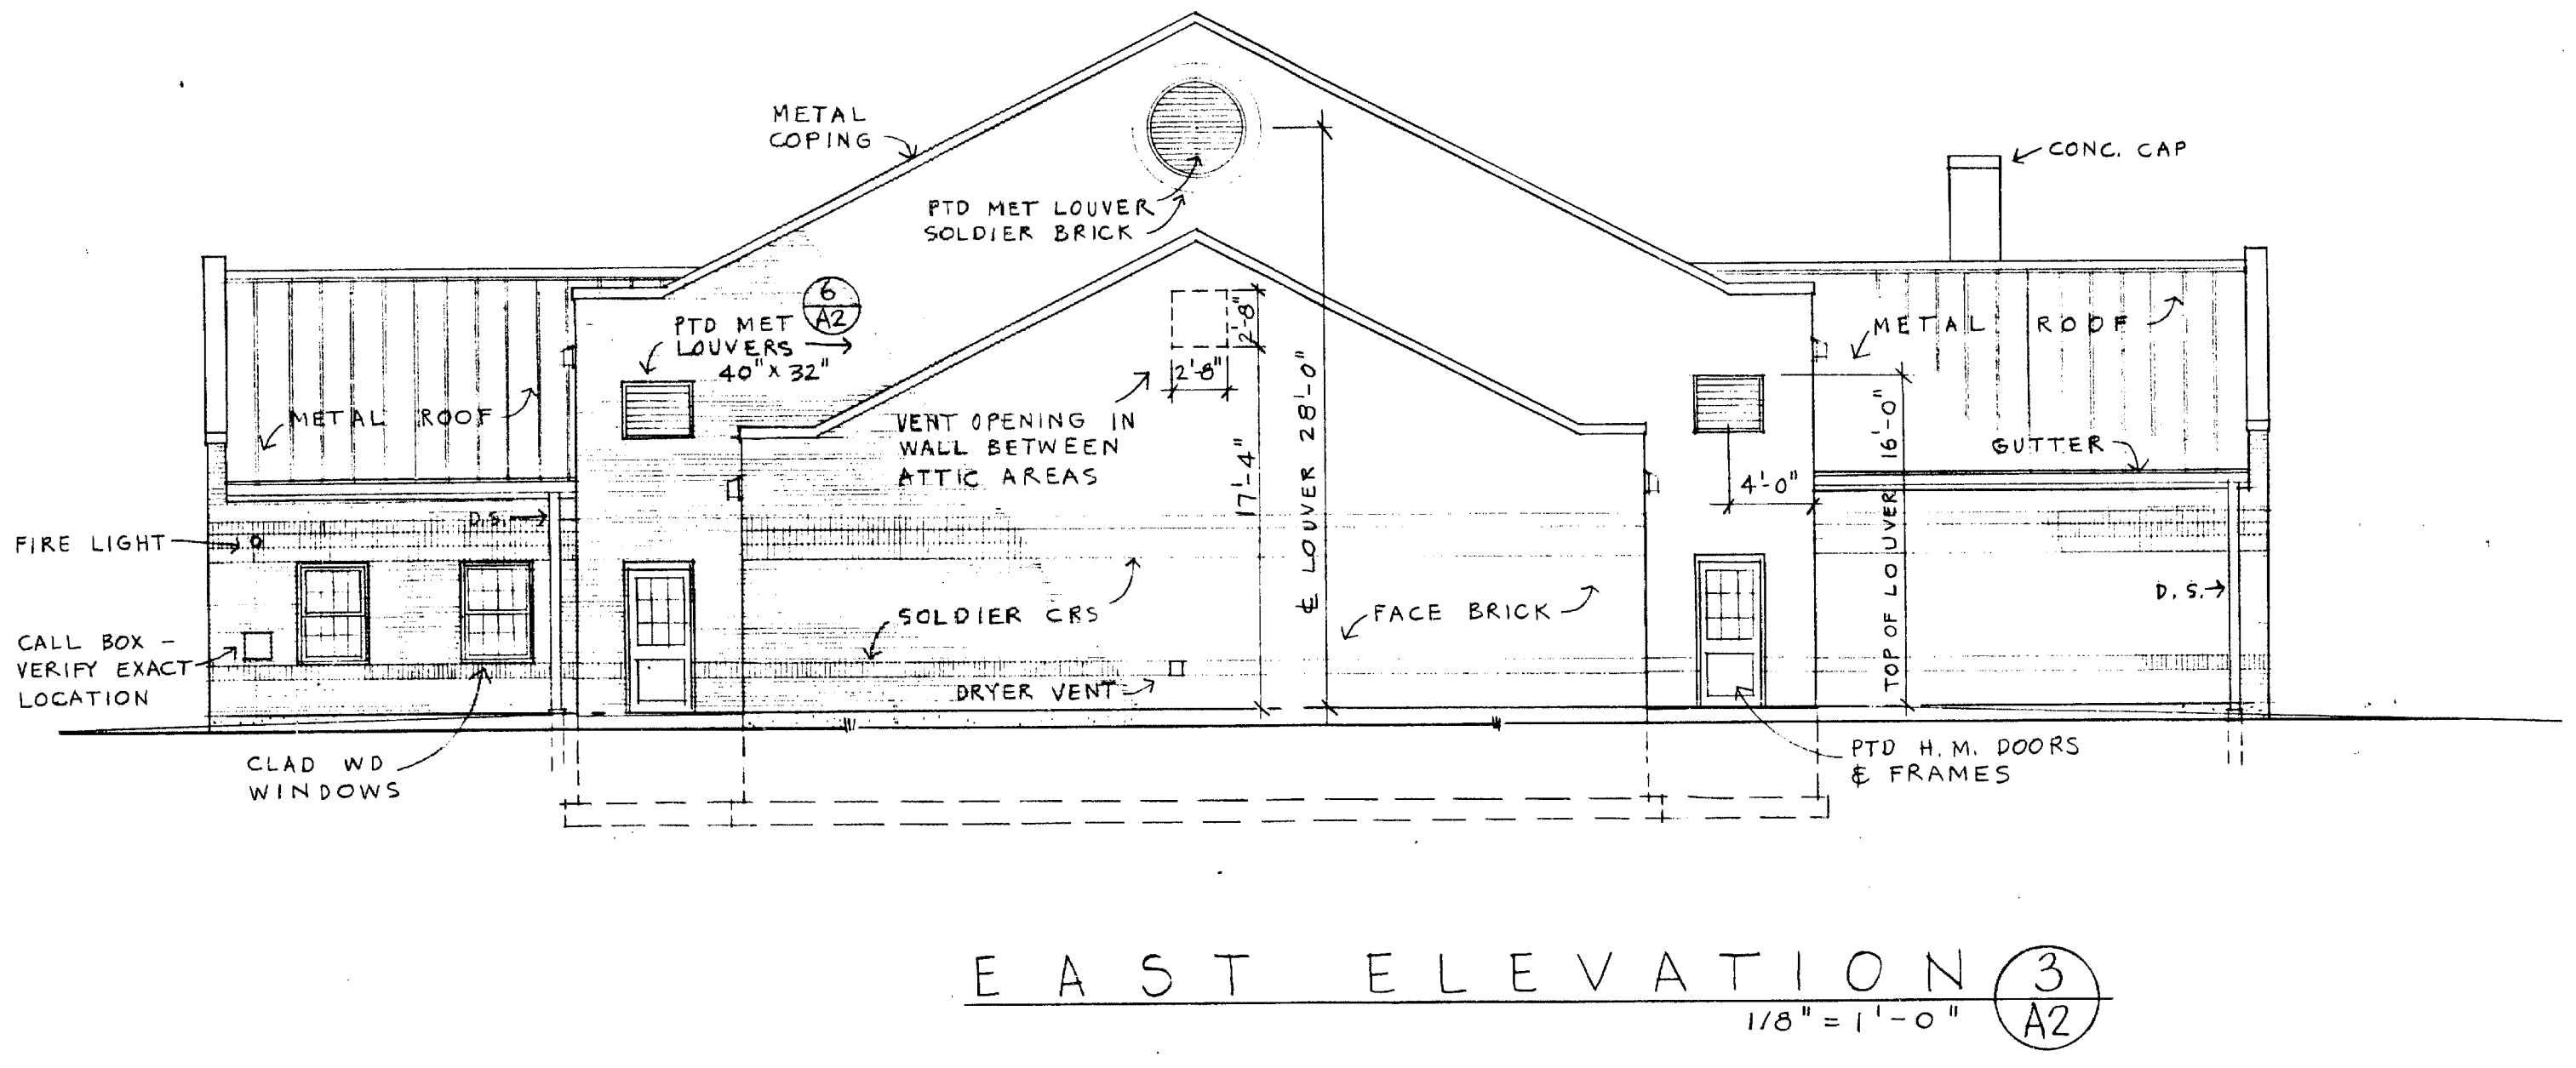


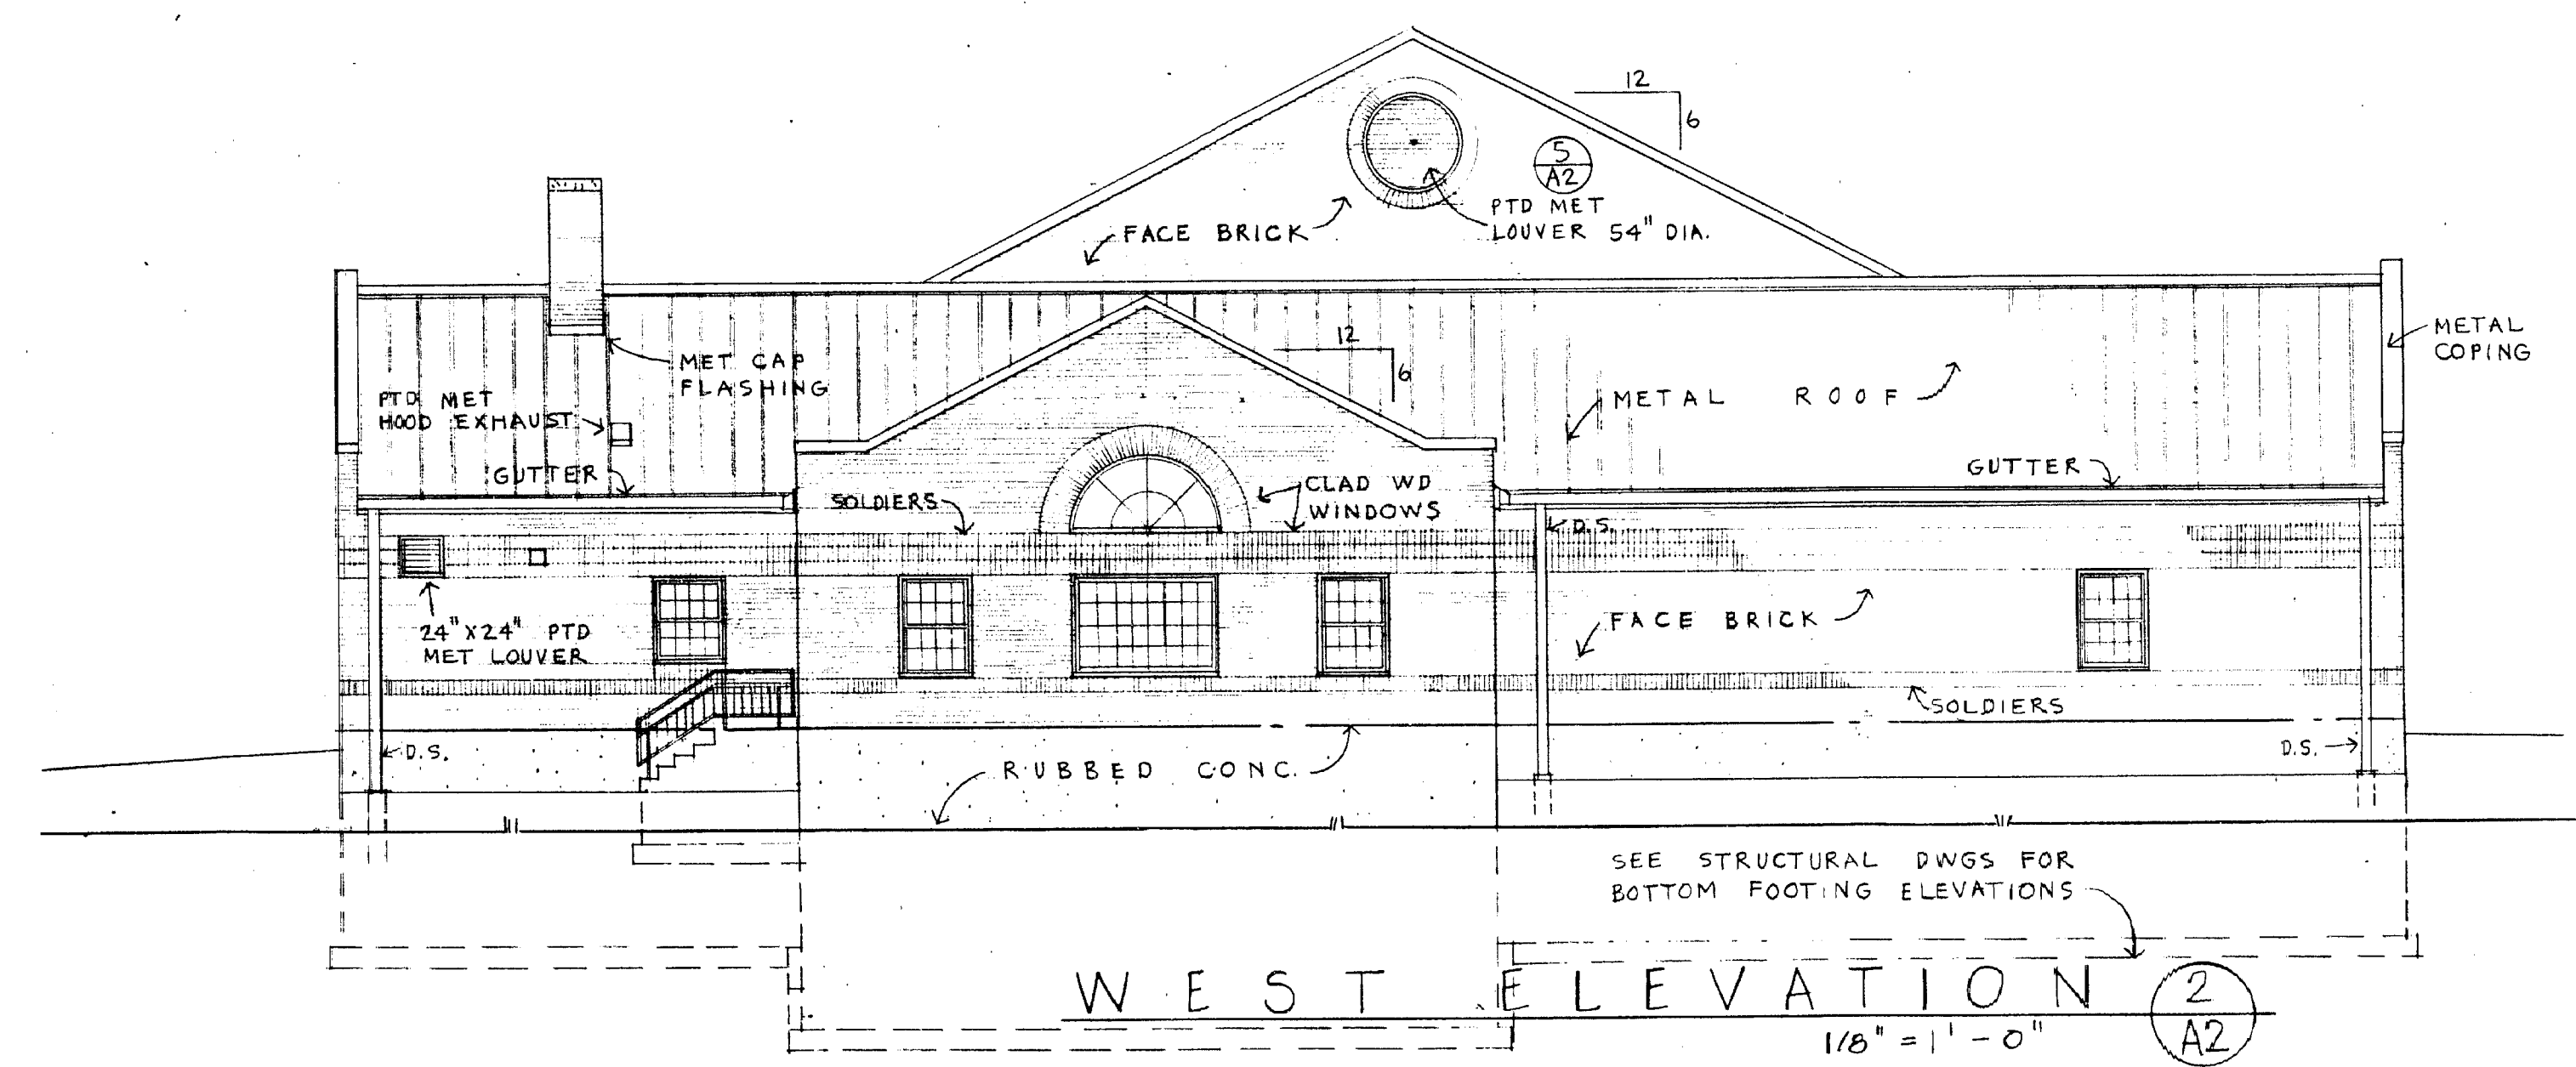

ROUND LOUVER DETAIL 5
3/4" = 1'-0" A2

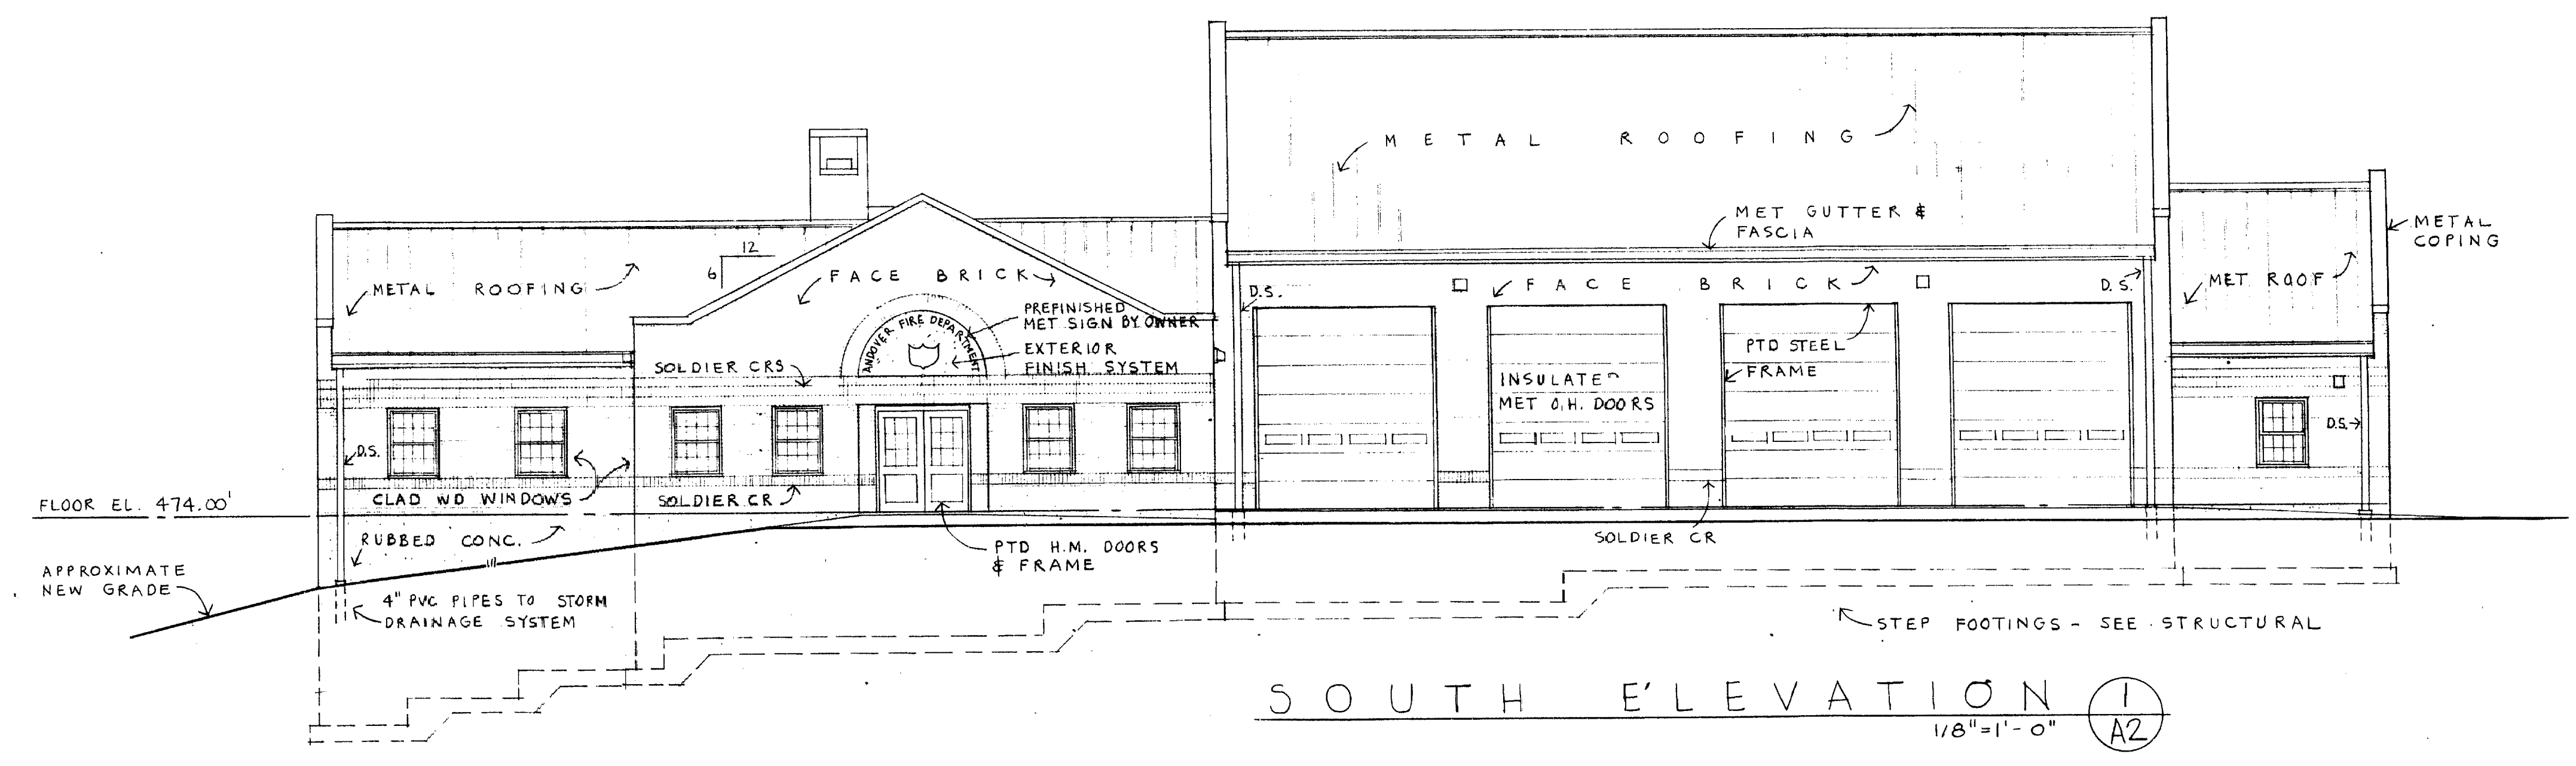

LOUVER DETAIL 6
3/4" = 1'-0" A2

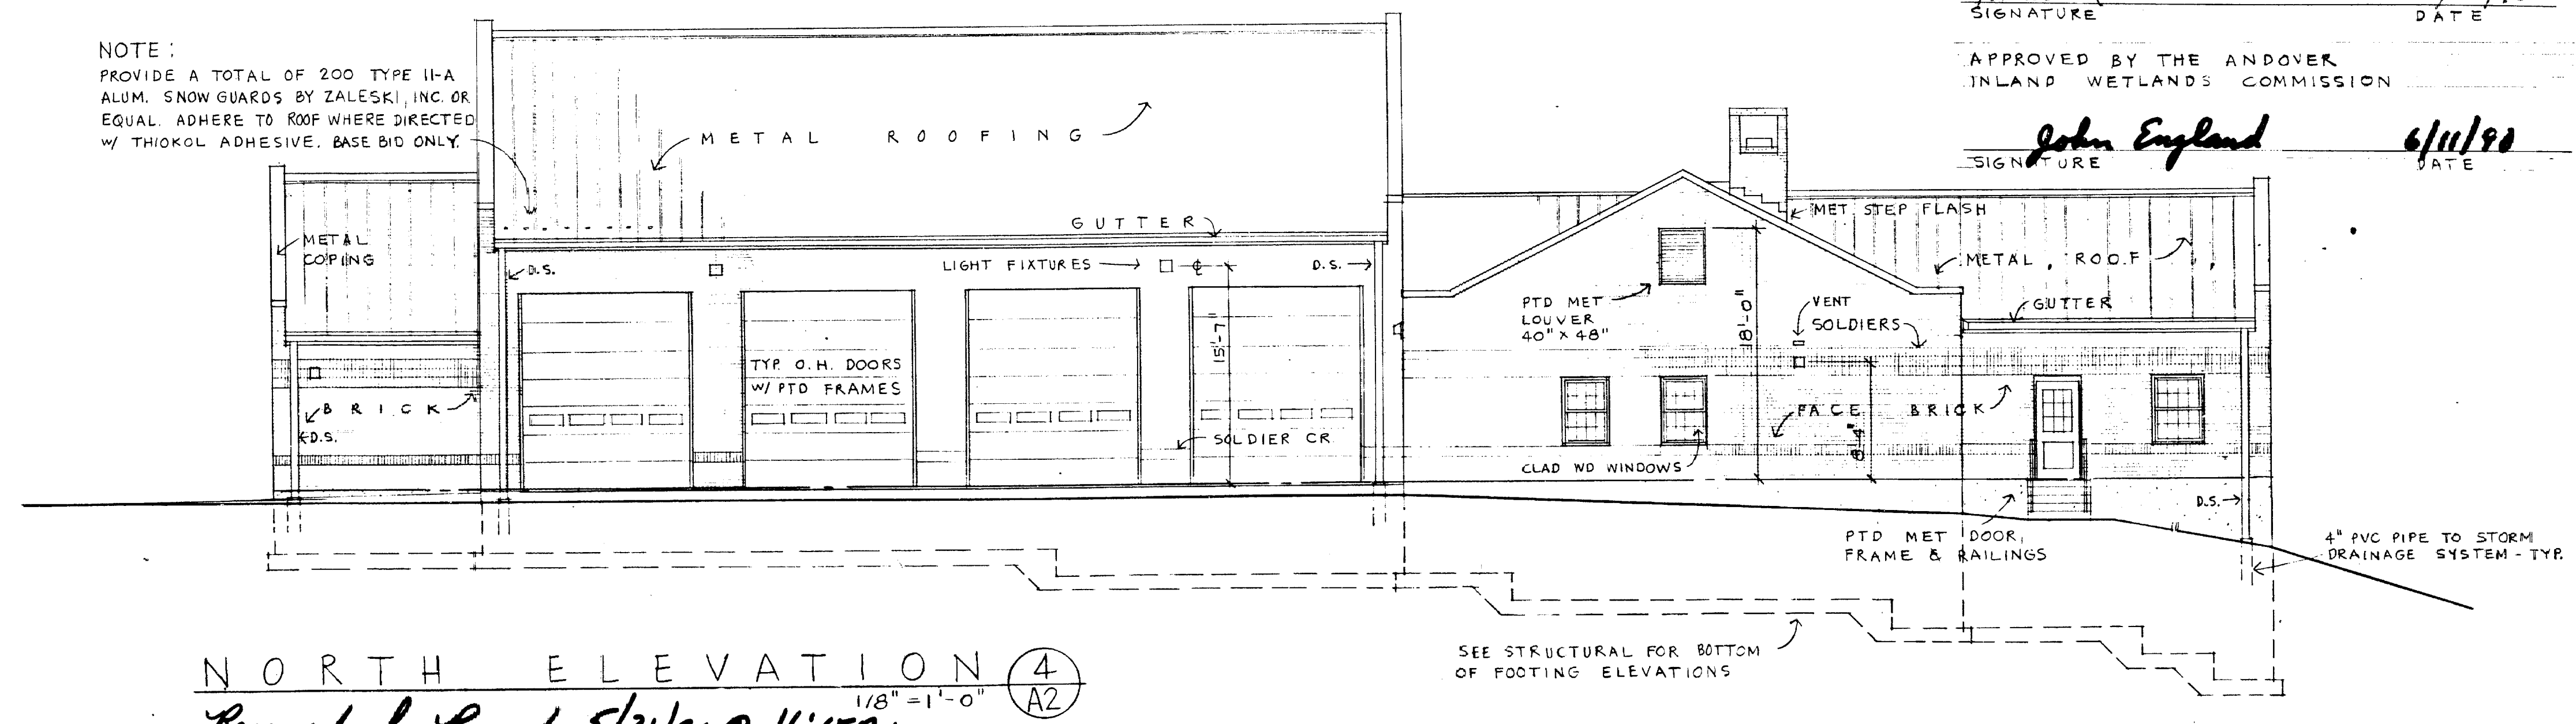

NOTE:
PROVIDE A TOTAL OF 200 TYPE II-A
ALUM. SNOW GUARDS BY ZALESKI, INC. OR
EQUAL. ADHERE TO ROOF WHERE DIRECTED
W/ THICKOL ADHESIVE. BASE BID ONLY.

APPROVED BY THE ANDOVER PLANNING
AND ZONING COMMISSION
Kenneth R. Smith 5/30/90
SIGNATURE DATE
APPROVED BY THE ANDOVER
INLAND WETLANDS COMMISSION
John England 6/11/90
SIGNATURE DATE

Received for Record 5/31/90 @ 11:15 A.M.
Maurice A. Buckland, Town Clerk

alan c. wiedie
architect
90 SOUTH RD. BOLTON, CONNECTICUT

GIRARD & COMPANY
ARCHITECTS
HARTFORD, CT
JAMES J. SIPALA
MECHANICAL ENGINEER
HARTFORD, CT
DAYTON ENGINEERING
PROFESSIONAL ENGINEERS
WATERBURY, CT

REVISIONS
DATE 3/7/90
BY DRN
JOB NO. 8809

PUBLIC SAFETY COMPLEX
ANDOVER, CONNECTICUT
SCHOOL ROAD
ELEVATION 2

2

SHEET 7 OF 8

