



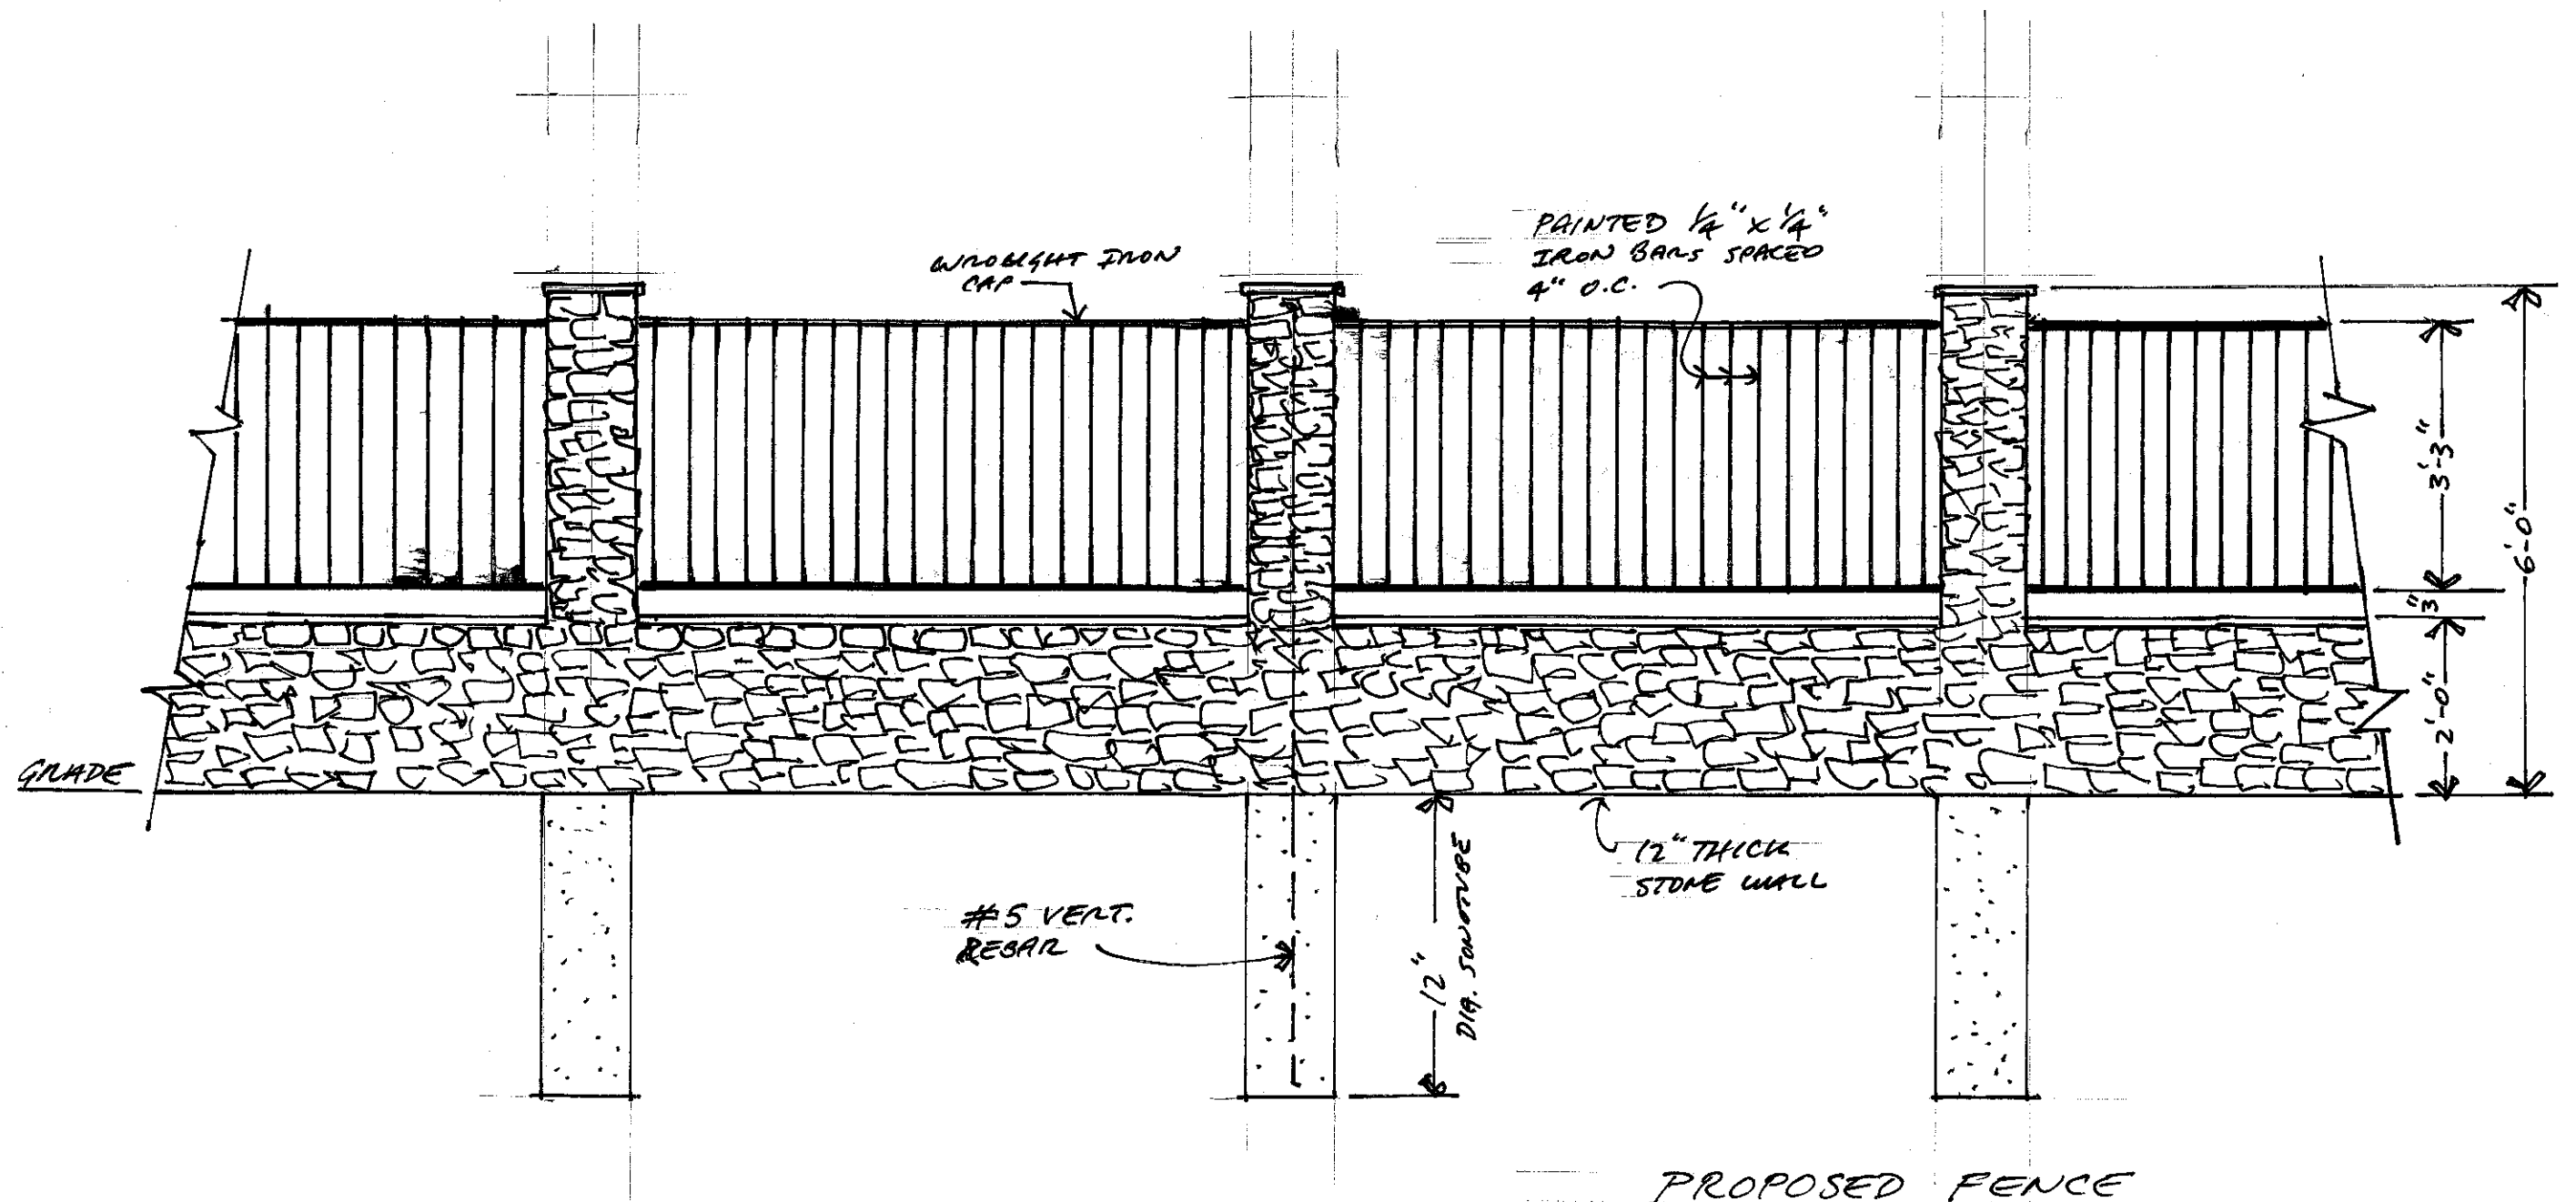

PROPOSED FENCE  
129 HEBRON RD. ANDOVER  
SEPT. 10, 2020

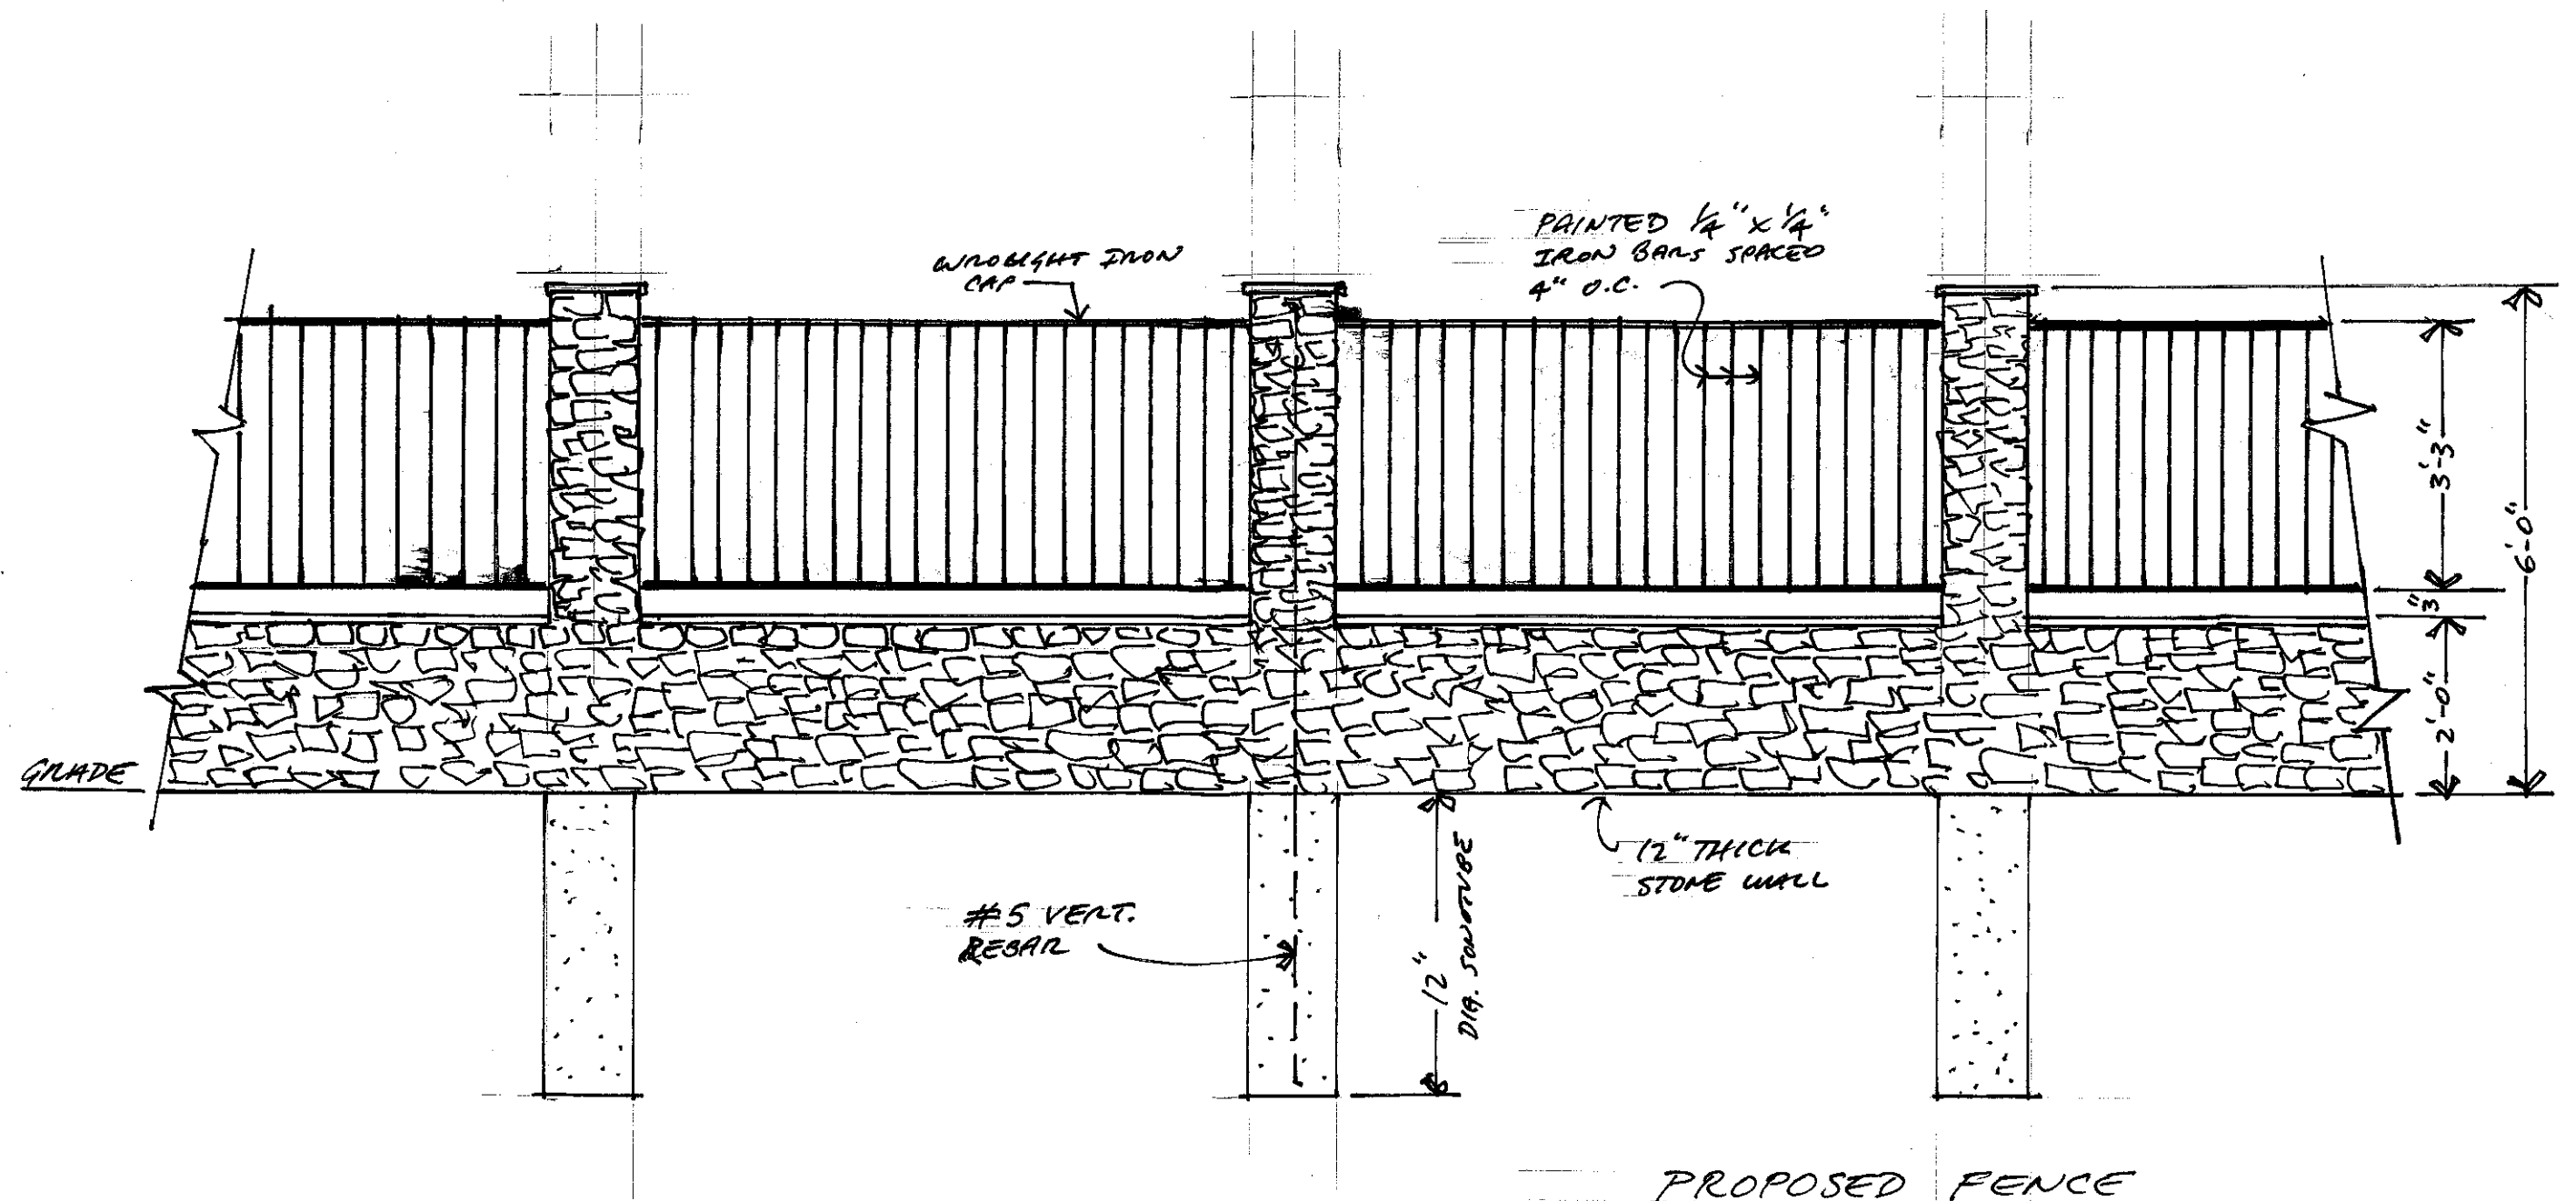

PROPOSED FENCE  
129 HEBRON RD. ANDOVER  
SEPT. 10, 2020