

**Application #** IWWC20-33

5. Identify any other State or Town Permits pending for work on this property or required for work on this property.

6. Location of Property where proposed activity is to take place:

97 LAKESIDE DR. Map \_\_\_\_\_ Block \_\_\_\_\_ Lot \_\_\_\_\_  
Street address Tax Assessor's Reference  
N/A  
Nearest telephone pole # Subdivision & Lot #  
Distance to intersection

7. Map/Site Plan (all applications) (10 copies of application and plans are required)
- 1) Attach to the application a map or site plan showing **existing conditions** and the **proposed project** in relation to wetland/watercourses. Scale of map or site plan should be 1" = 20', 1" = 30, or 1" = 40'; if this is not possible, please indicate the scale that you are using. A sketch map may be sufficient for small, minor projects. (See guidelines at end of application)
  - 2) Applicants map date and date of last revision \_\_\_\_\_
  - 3) Zone Classification \_\_\_\_\_
  - 4) Is your property in a flood zone? \_\_\_\_\_ yes ☒ no \_\_\_\_\_ don't know

(Use a separate 8 1/2 x 11 sheet if necessary)

8. Project description (attach extra pages if necessary)

- Describe in detail the proposed activity here or on an attached page.  
(see guidelines at end of application)
- Please include a description of all activity or construction or disturbance:
- Type and volume of material to be filled or excavated:
  - a) in the wetland/watercourse
  - b) in the area **adjacent** to (within 100 feet from the edge of) the wetland/watercourse, even if the wetland/watercourse is **off** your property.

REBUILD EXISTING SEA WALL USING EXSITING STONE & NEW  
FIELDSTONE. 30' @ 1 1/2'

BUILD A PATIO DIRECTLY BEHIND THE HOUSE. THE EXISTING WOODEN  
DECK WILL BE REMOVED

- Describe the amount and area of disturbance (in percentage of acre or cubic yards of material to be deposited)
  - in the wetland/watercourse
  - in the area **adjacent** to (within 100 feet from the edge of) the wetland/watercourse, even if the wetland/watercourse is off your property.

APPROX 120 SF


9. **Proposed erosion and sedimentation controls and other management practices and mitigation measures** which may be considered as a condition of issuing a permit for the proposed regulated activity including, but not limited to, measures to (1) prevent or minimize pollution or other environmental damage, (2) maintain or enhance existing environmental quality, or (3) in the following order of priority; restore, enhance and create productive wetland or watercourse resources; alternatives considered and subsequently rejected by the applicant and why the alternative as set forth in the application was chosen; all such alternatives shall be diagrammed on a site plan or drawing.

10. **Names and Addresses of adjacent property owners:**

99 LAKESIDE DR MIKE BRENNAN  
95 LAKESIDE DR DAVIO SCHEINERMAN

11. **Owner's consenting signature:**

The undersigned, as owner of the property, hereby consents to the applicant seeking a permit for the proposed activity. The owner also consents to the necessary and proper inspections of the above referenced property, by the Andover Inland Wetlands Commission and its Agent, both before and after a final decision has been made by the Commission.

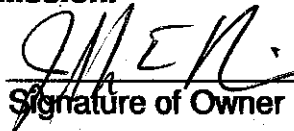  
Signature of Owner

10/20/2020  
Date

12. **Signature of Applicant:**

The undersigned is familiar with all the information provided in this application and is aware that any permit obtained through deception, inaccurate or misleading information is subject to revocation.

  
Signature of Applicant

10/20/2020  
Date


13. **Additional information** – if deemed a significant activity by the commission additional information is required – see section 7.6 of the commission's regulations.

14. **Filing fee** – Consult regulations and Wetlands Agent for appropriate fees.

\* NOT TO SCALE

SHEINERMAN  
95 LAKESIDE

BRENNAN  
99 LAKESIDE

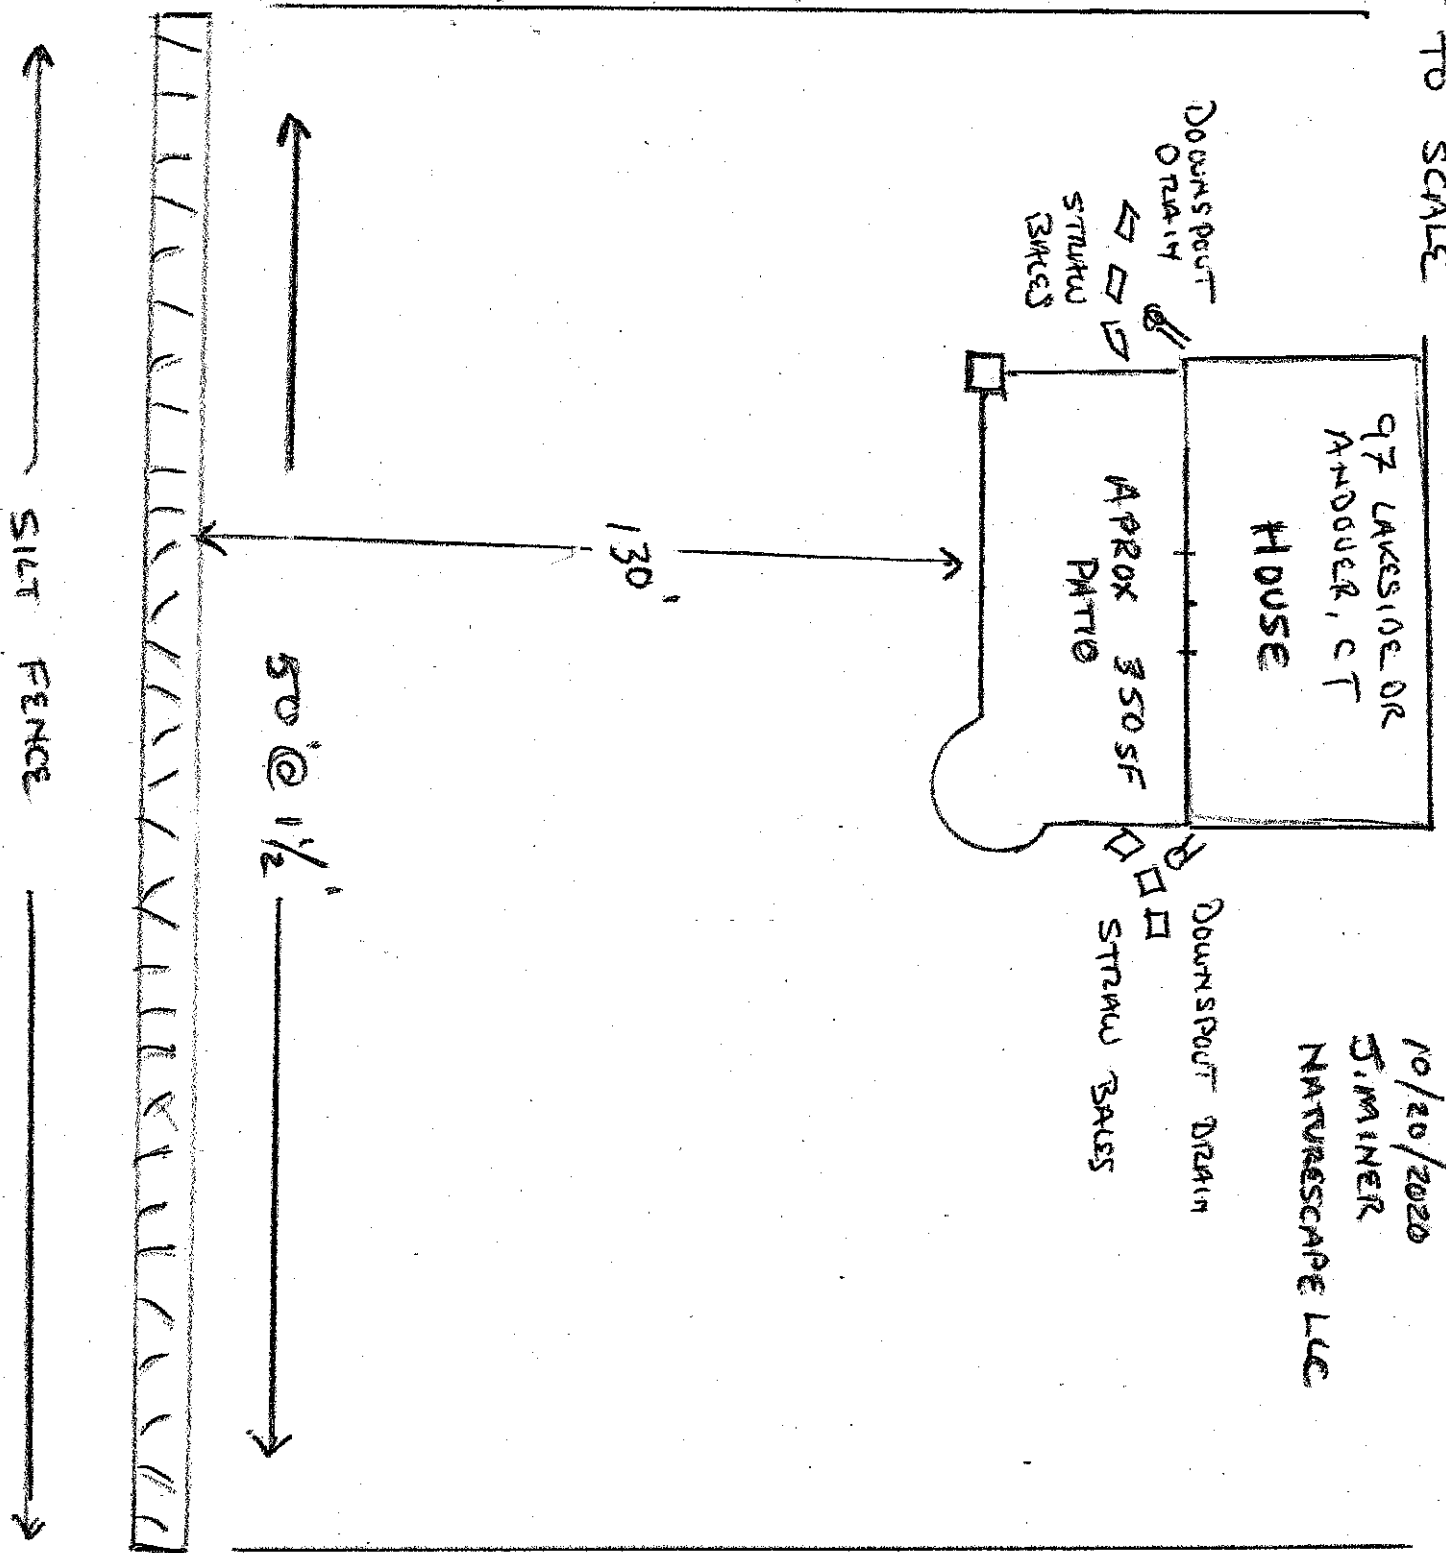

10/20/2020  
J. MINER  
NATURESCAPE LLC