


Under Construction

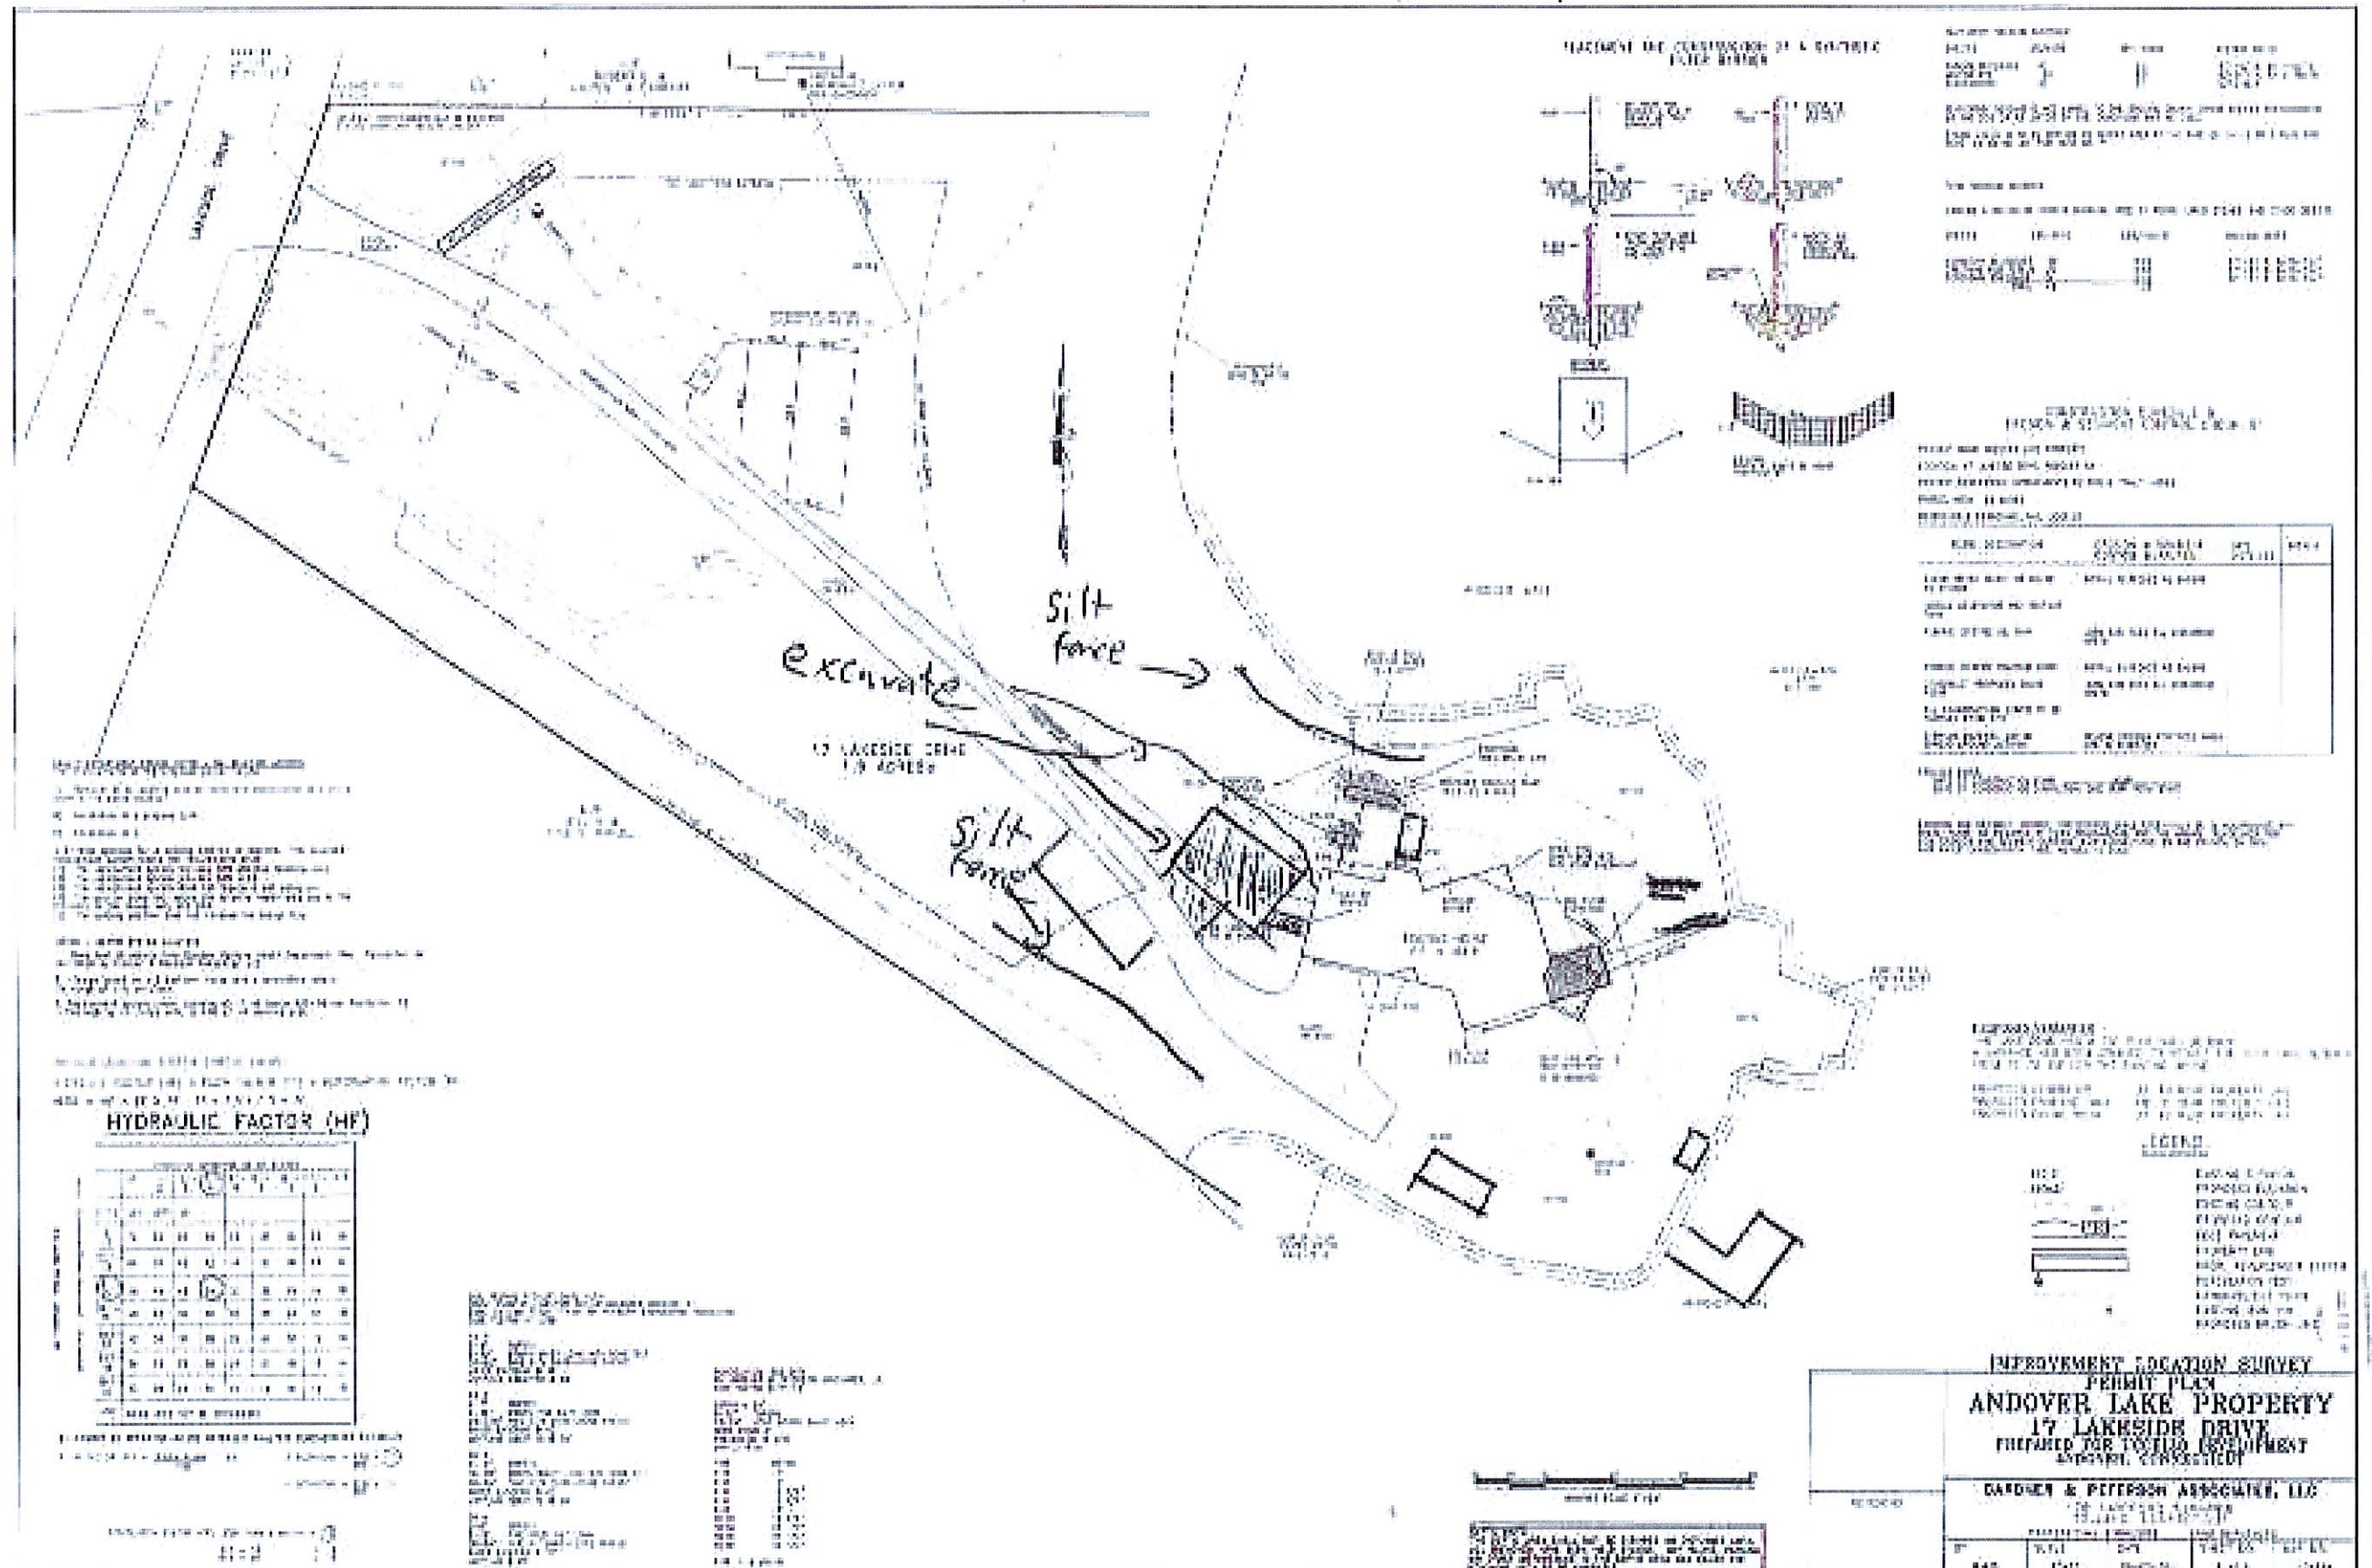

IWE 22-05 (17 Lakeside DR)
 Sedimentation + Erosion Control Plan
 Submitted 05-24-2022