


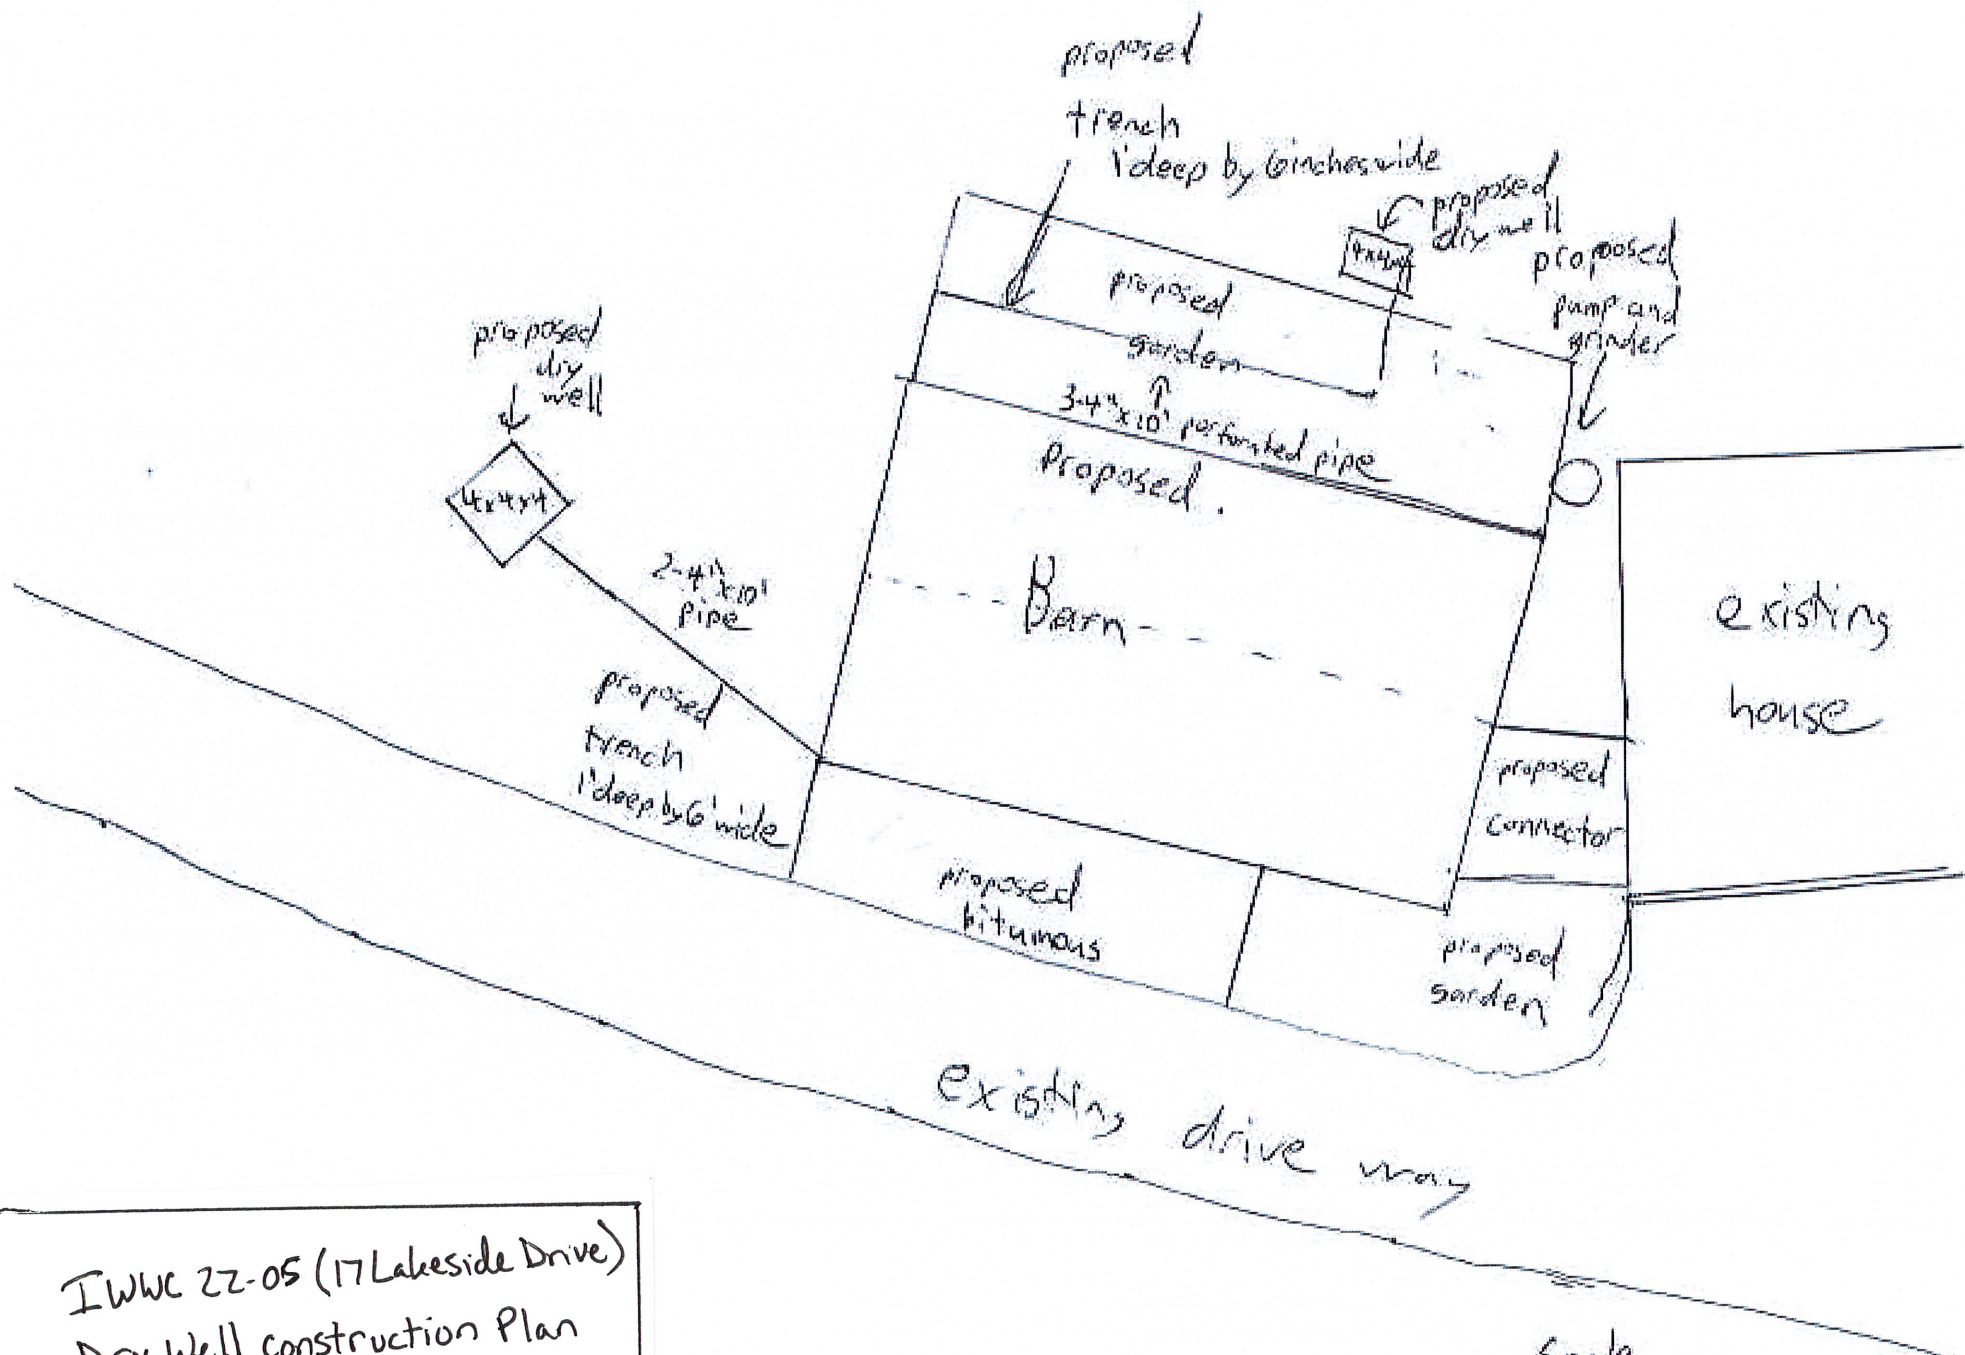

IWWC 22-05 (17 Lakeside Drive)
 Dry Well construction Plan
 Submitted 05-26-2022
 Revision 2

Scale
 1 in = 20 ft