


New Shed 12 x 20
12 feet from side of house, even with front of house
12 feet off neighbors property line

IWWC 23-15
10 Webster Lane
Shed placement
in 100' URA
Submitted
9-19-2023

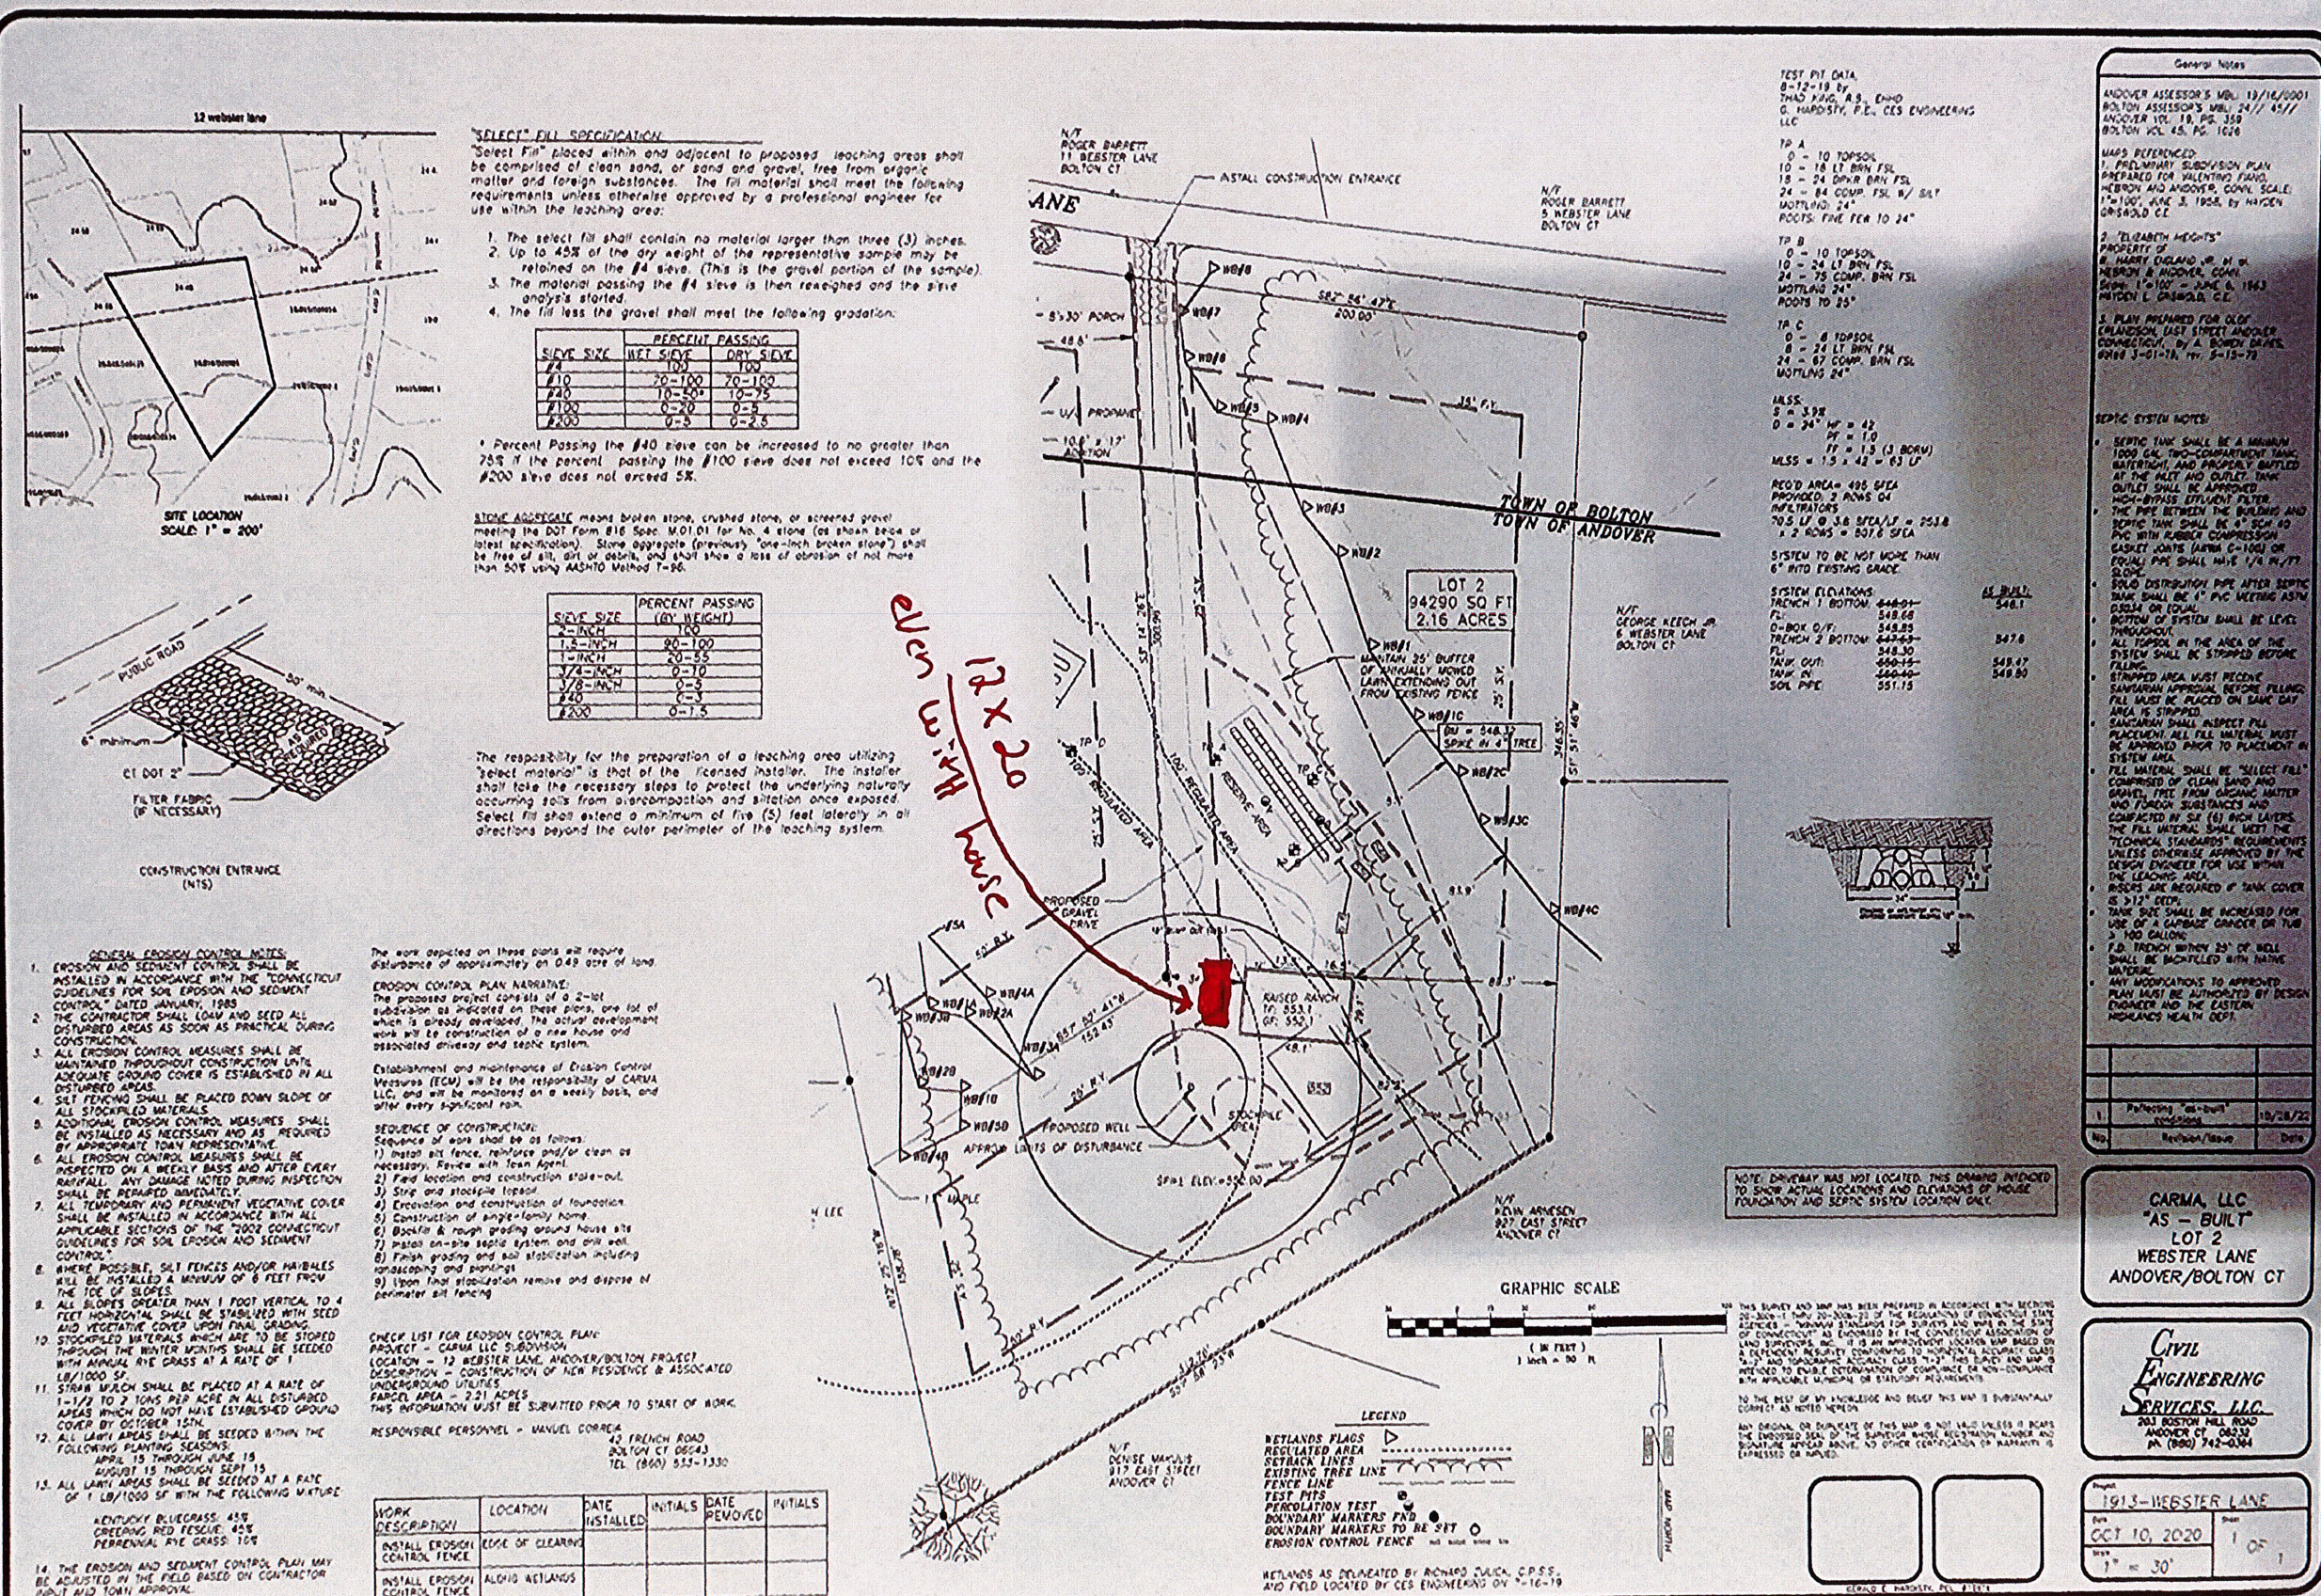

10 Webster Lane