


PROPOSED SEPTIC TANK REPAIR
340 LAKE ROAD, ANDOVER
ALAN ROY - OWNER

JUNE 21, 20

ANDOVER
LAKE

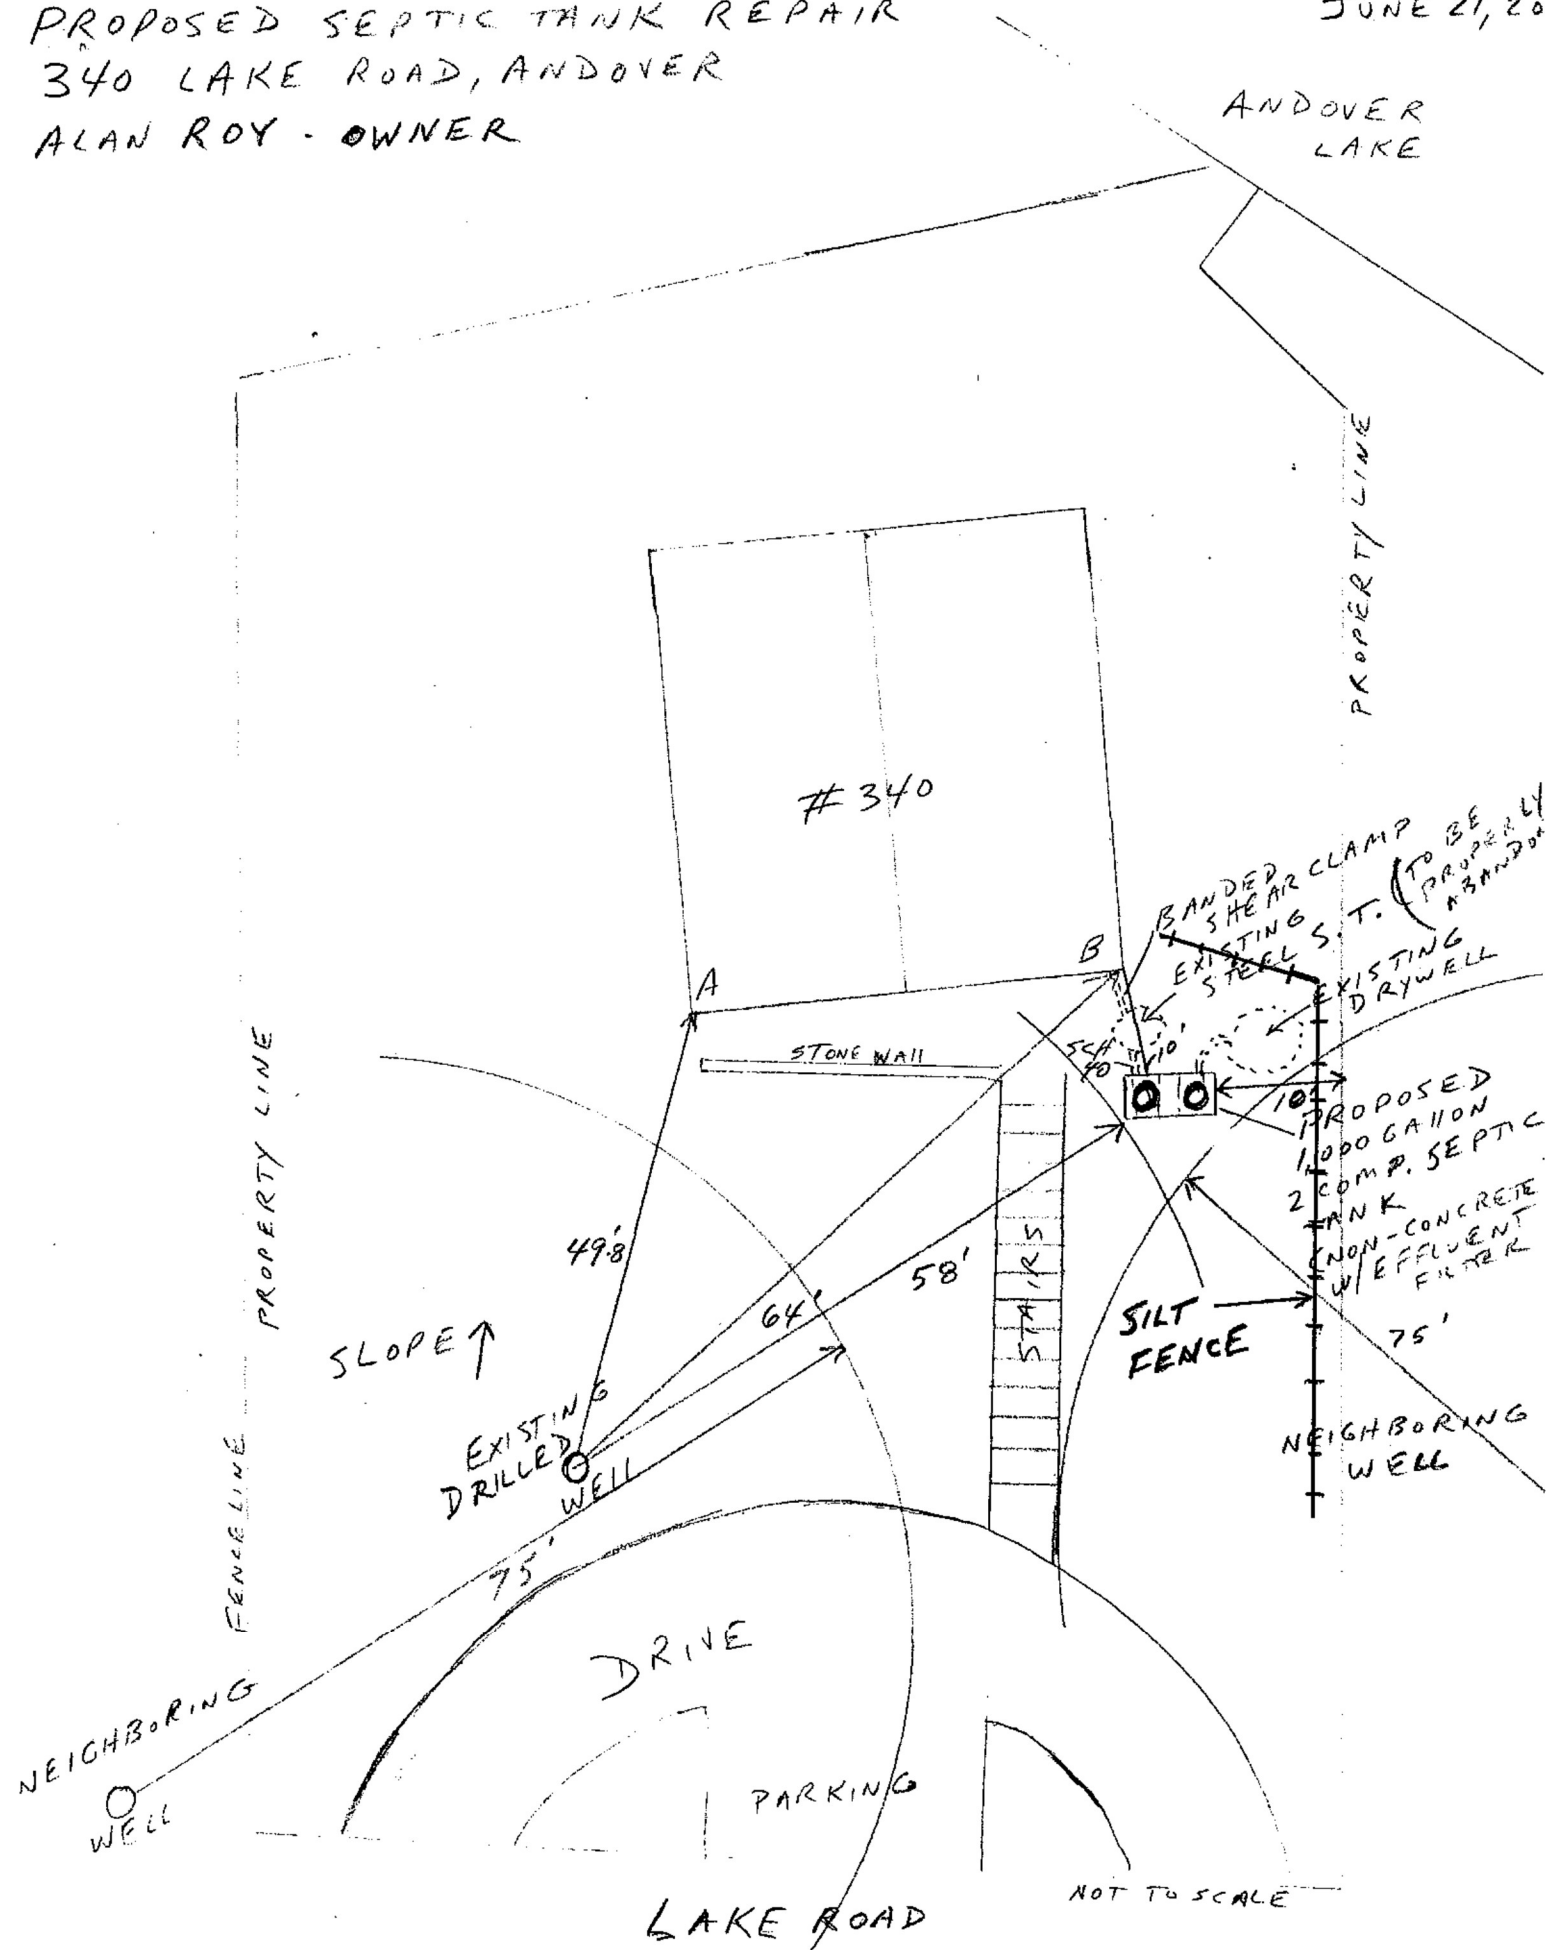

PLANS & INSTALL: CHRIS MORRELL/EASTERN ENVIRONMENTAL SEPTIC INC.
205 RT 87, COLUMBIA CT 06237
... #201171