


#289

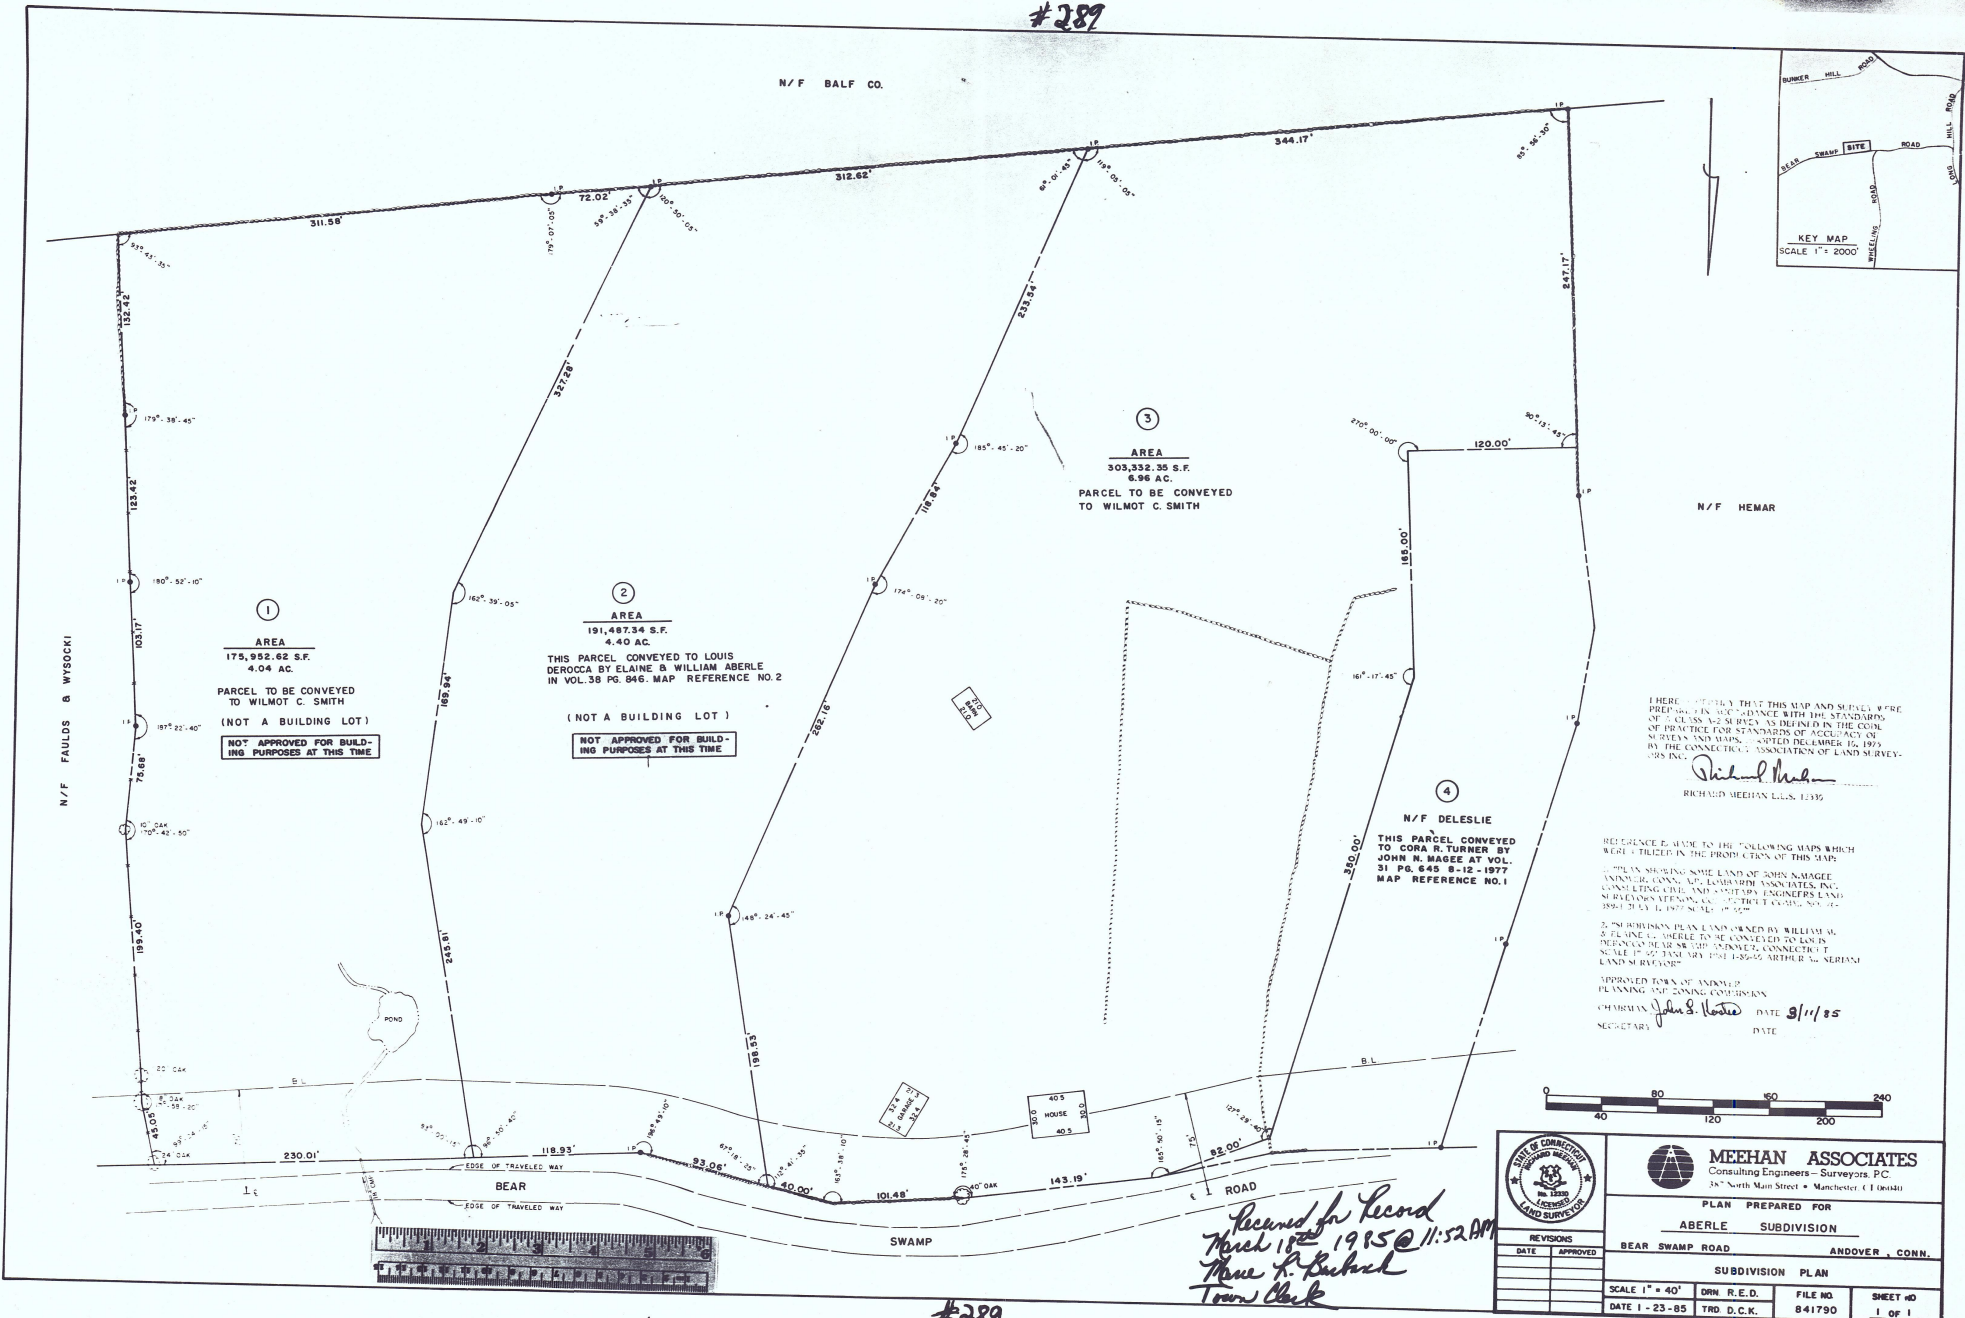

#289

*Received for Record
March 15th 1985 @ 11:52 AM
Thane R. Burkish
Town Clerk*

	MEEHAN ASSOCIATES Consulting Engineers - Surveyors, P.C. 28 North Main Street • Manchester, CT 06183		
	PLAN PREPARED FOR ABERLE SUBDIVISION BEAR SWAMP ROAD ANDOVER, CONN.		
REVISIONS DATE APPROVED	SUBDIVISION PLAN SCALE 1" = 40' DRW. R.E.D. FILE NO. SHEET NO. DATE 1-23-85 TRD. D.C.K. 841790 1 OF 1		