


REFER TO SHEET GN-1 FOR
SITE WORK GENERAL NOTES

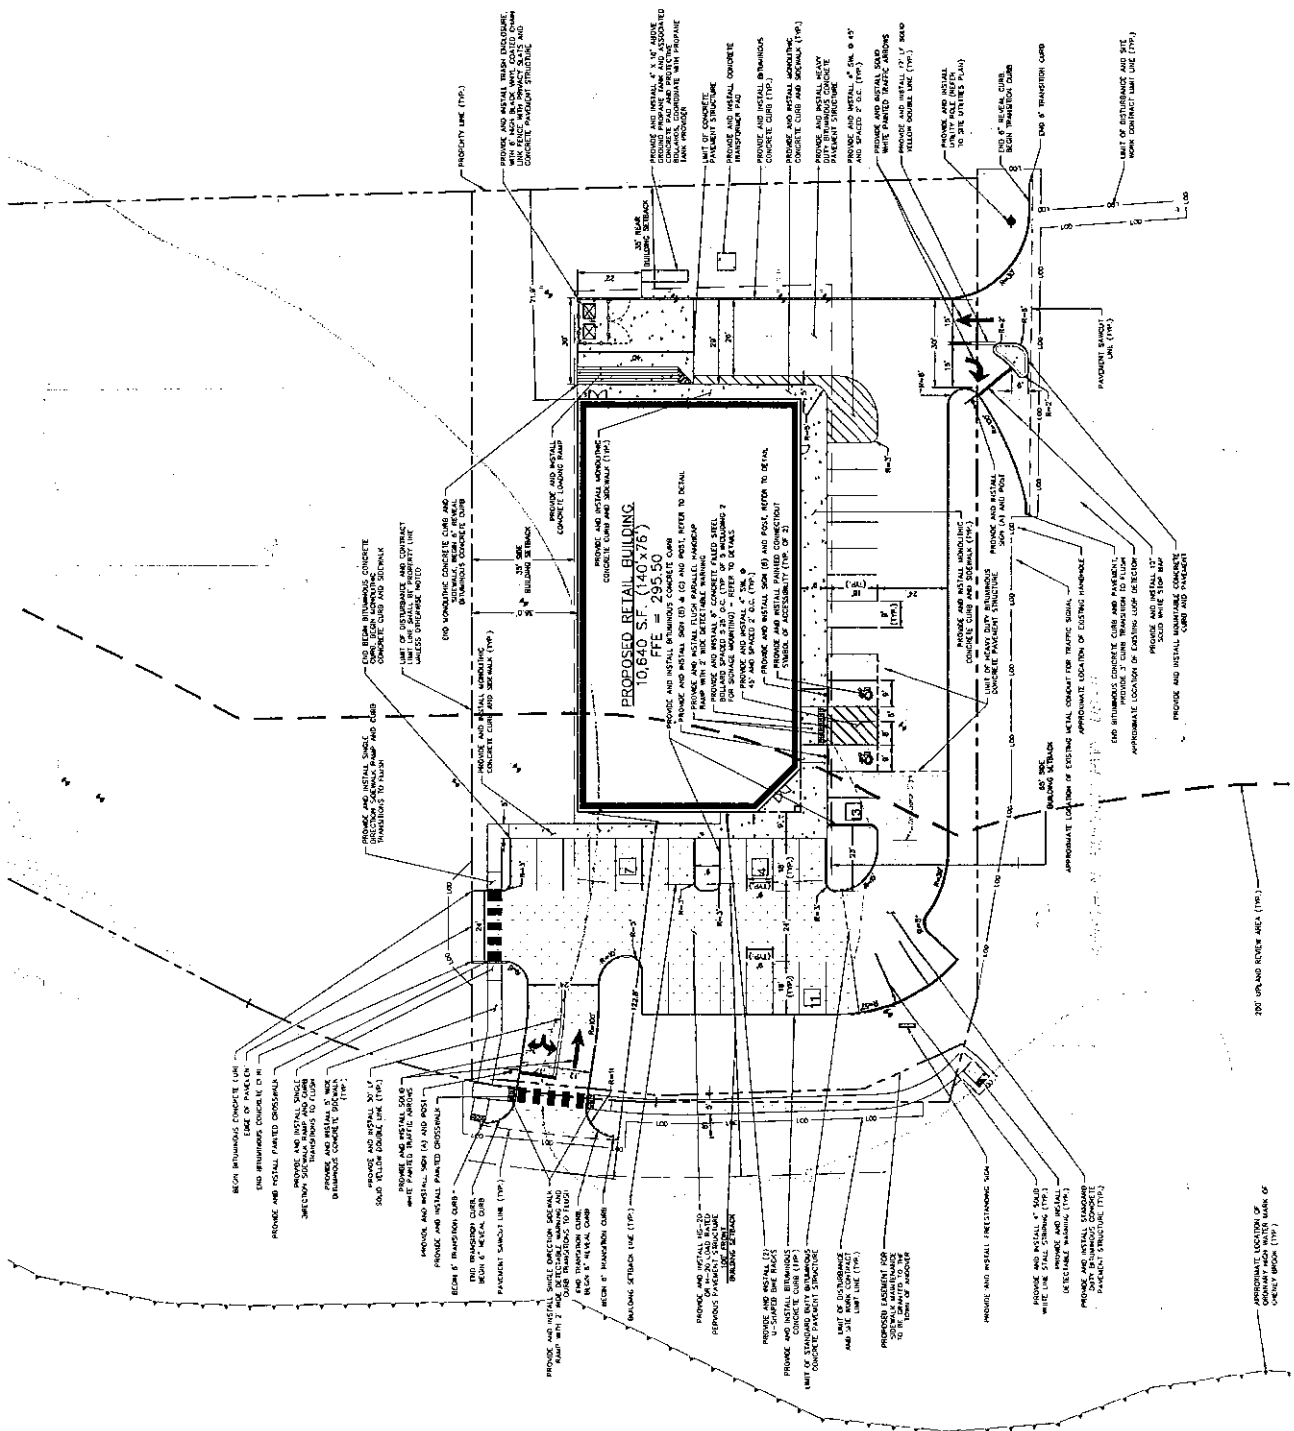

SITE PLAN LEGEND

[illegible]