

PROPOSED SEPTIC TANK REPAIR
340 LAKE ROAD, ANDOVER
ALAN ROY - OWNER


JUNE 21, 2022

ANDOVER
LAKE

Approved
Lasz MPHRENS
JUN 30 2022

Eastern Highlands
Health District

CTDPH WELL EXCEPTION
ON FILE, 55 FT

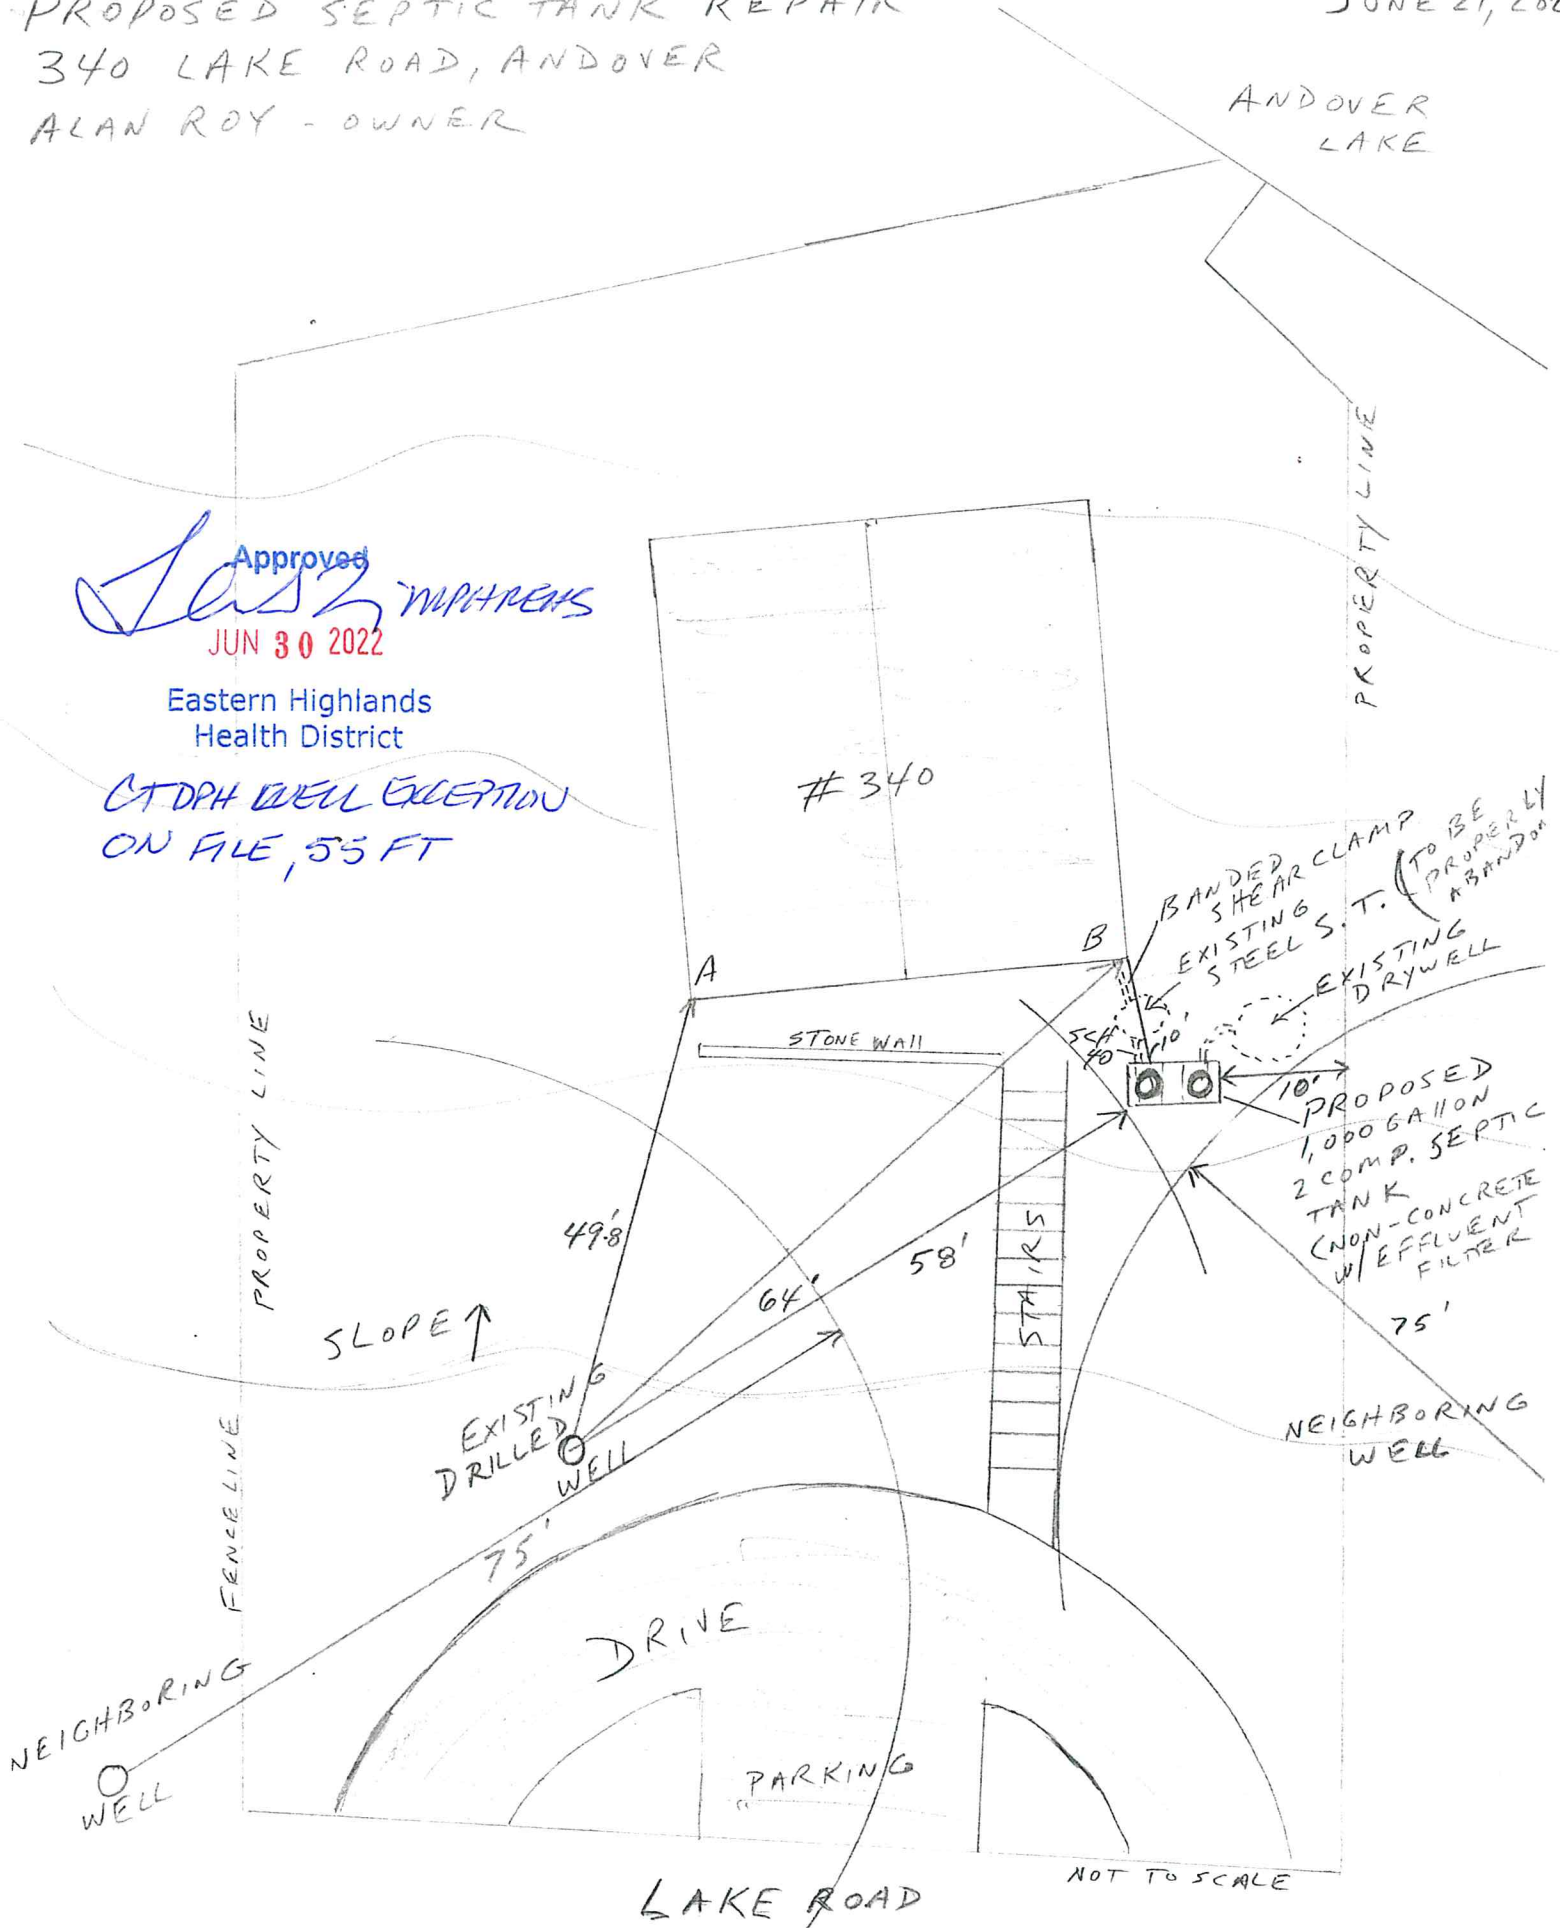

PLANS & INSTALL: CHRIS MORRELL/EASTERN ENVIRONMENTAL SEPTIC LLC
205 RT 87, COLUMBIA CT 06237
CT#006121

PROPOSED SEPTIC TANK REPAIR
340 LAKE ROAD, ANDOVER CT
ALAN ROY - OWNER

JUNE 21, 2021

- * 1,000 GALLON NON CONCRETE 2 COMPARTMENT SEPTIC TANK W/ EFFLUENT FILTER
- * EXISTING SEPTIC TANK TO BE PUMPED DRY AND PROPERLY ABANDONED
- * NEW SEPTIC TANK TO BE CONNECTED TO EXISTING SEWER LINE W/ BANDED SHEAR CLAMP OUTLET PIPE TO BE CONNECTED TO EXISTING LEACHING (FUNCTIONING)
- * SEPTIC TANK TO BE INSTALLED AS PER MANUFACTURERS SPECS.
- * WELL VARIANCE REQUESTED - 58' (POSSIBLY 60') EXISTING WELL UP GRADIENT FROM S. T. (SEE ATTACHED)

PLANS & INSTALL: CHRIS MORRELL / EASTERN ENVIRONMENTAL SEPTIC LLC
205 RT 87 COLUMBIA CT 06237 CT# 06171