





TO MY KNOWLEDGE AND BELIEF, THIS MAP IS SUBSTANTIALLY CORRECT AS NOTED HEREON.

ANDREW F. BUSHNELL, P.E. L.S. 24591

THIS MAP IS NOT VALID UNLESS IT BEARS THE EMBOSSED SEAL OF THE LICENSED LAND SURVEYOR WHOSE REGISTRATION NUMBER AND SIGNATURE APPEAR ABOVE.

UTILITIES SHOWN ON THIS MAP WERE DERIVED FROM FIELD LOCATIONS AND EXISTING MAPPING CONTRACTOR TO VERIFY LOCATIONS AND DEPTH IN THE FIELD PRIOR TO THE START OF ANY CONSTRUCTION. CALL BEFORE YOU DIG (1-800-922-4455).	
PLAN PREPARED FOR GEORGE CORREIA	
PINE RIDGE DRIVE CONCEPTUAL SUBDIVISION PLAN ANDOVER, CT.	SCALE: 1"=20' DATE: 8/12/2020 FILE NO. 2020-61 SHEET: 1 OF 1 BUSHNELL ASSOCIATES LLC. CIVIL ENGINEERING AND LAND SURVEYING 853 WOODBRIDGE STREET MANCHESTER, CT 06042 860-643-7875
REVISIONS:	

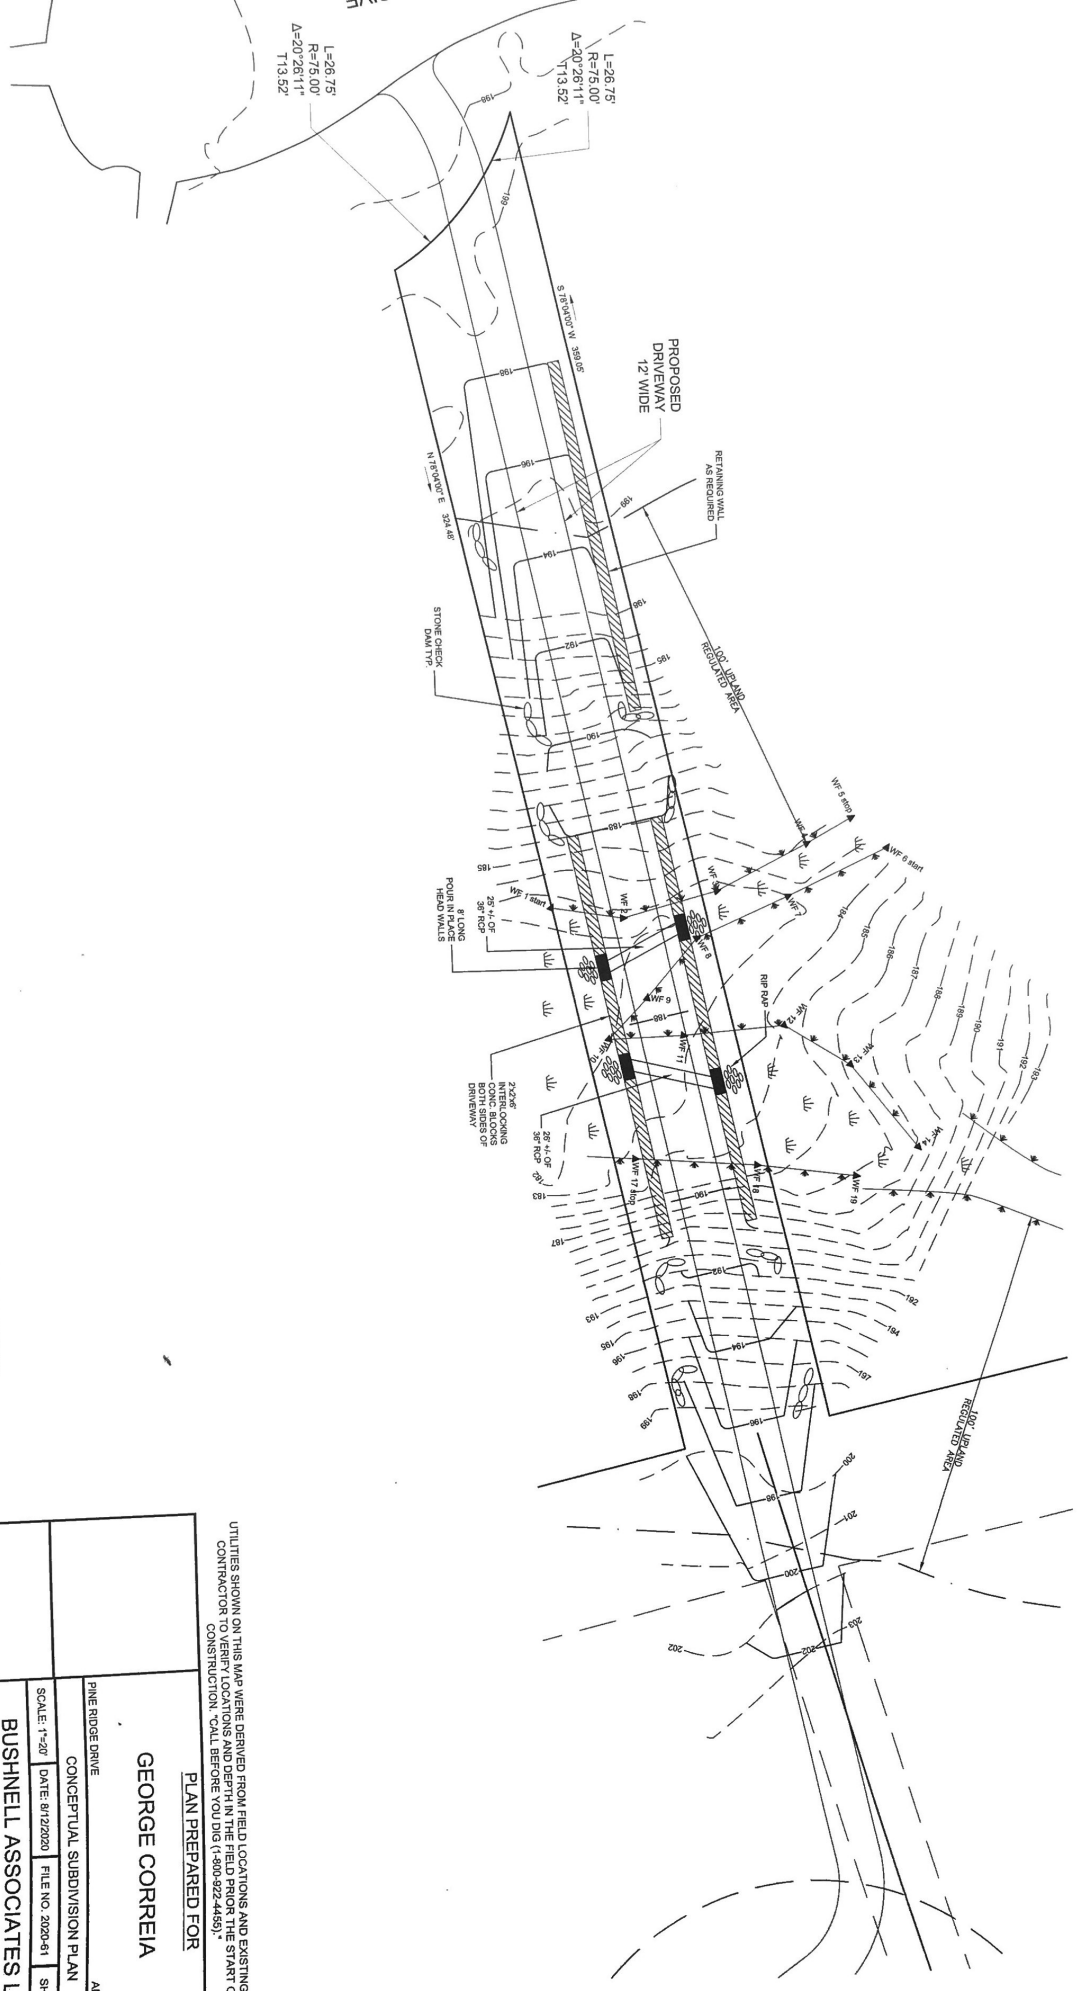

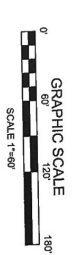

UTILITIES SHOWN ON THIS MAP WERE DERIVED FROM FIELD LOCATIONS AND EXISTING MAPPING CONTRACTOR TO VERIFY LOCATIONS AND DEPTH IN THE FIELD PRIOR TO THE START OF ANY CONSTRUCTION. *CALL BEFORE YOU DIG (1-800-922-4465)*

PLAN PREPARED FOR	
GEORGE CORREIA	
PINE RIDGE DRIVE	
ANDOVER, CT	
CONCEPTUAL SUBDIVISION PLAN	
SCALE: 1"=60'	DATE: 01/23/2020
FILE NO. 2020-0-1	SHEET: 1 OF 1
BUSHNELL ASSOCIATES LLC. CIVIL ENGINEERING AND LAND SURVEYING 565 HIGHBRIDGE STREET MANCHESTER, CT 06042 860-643-7875	
REVISIONS:	