



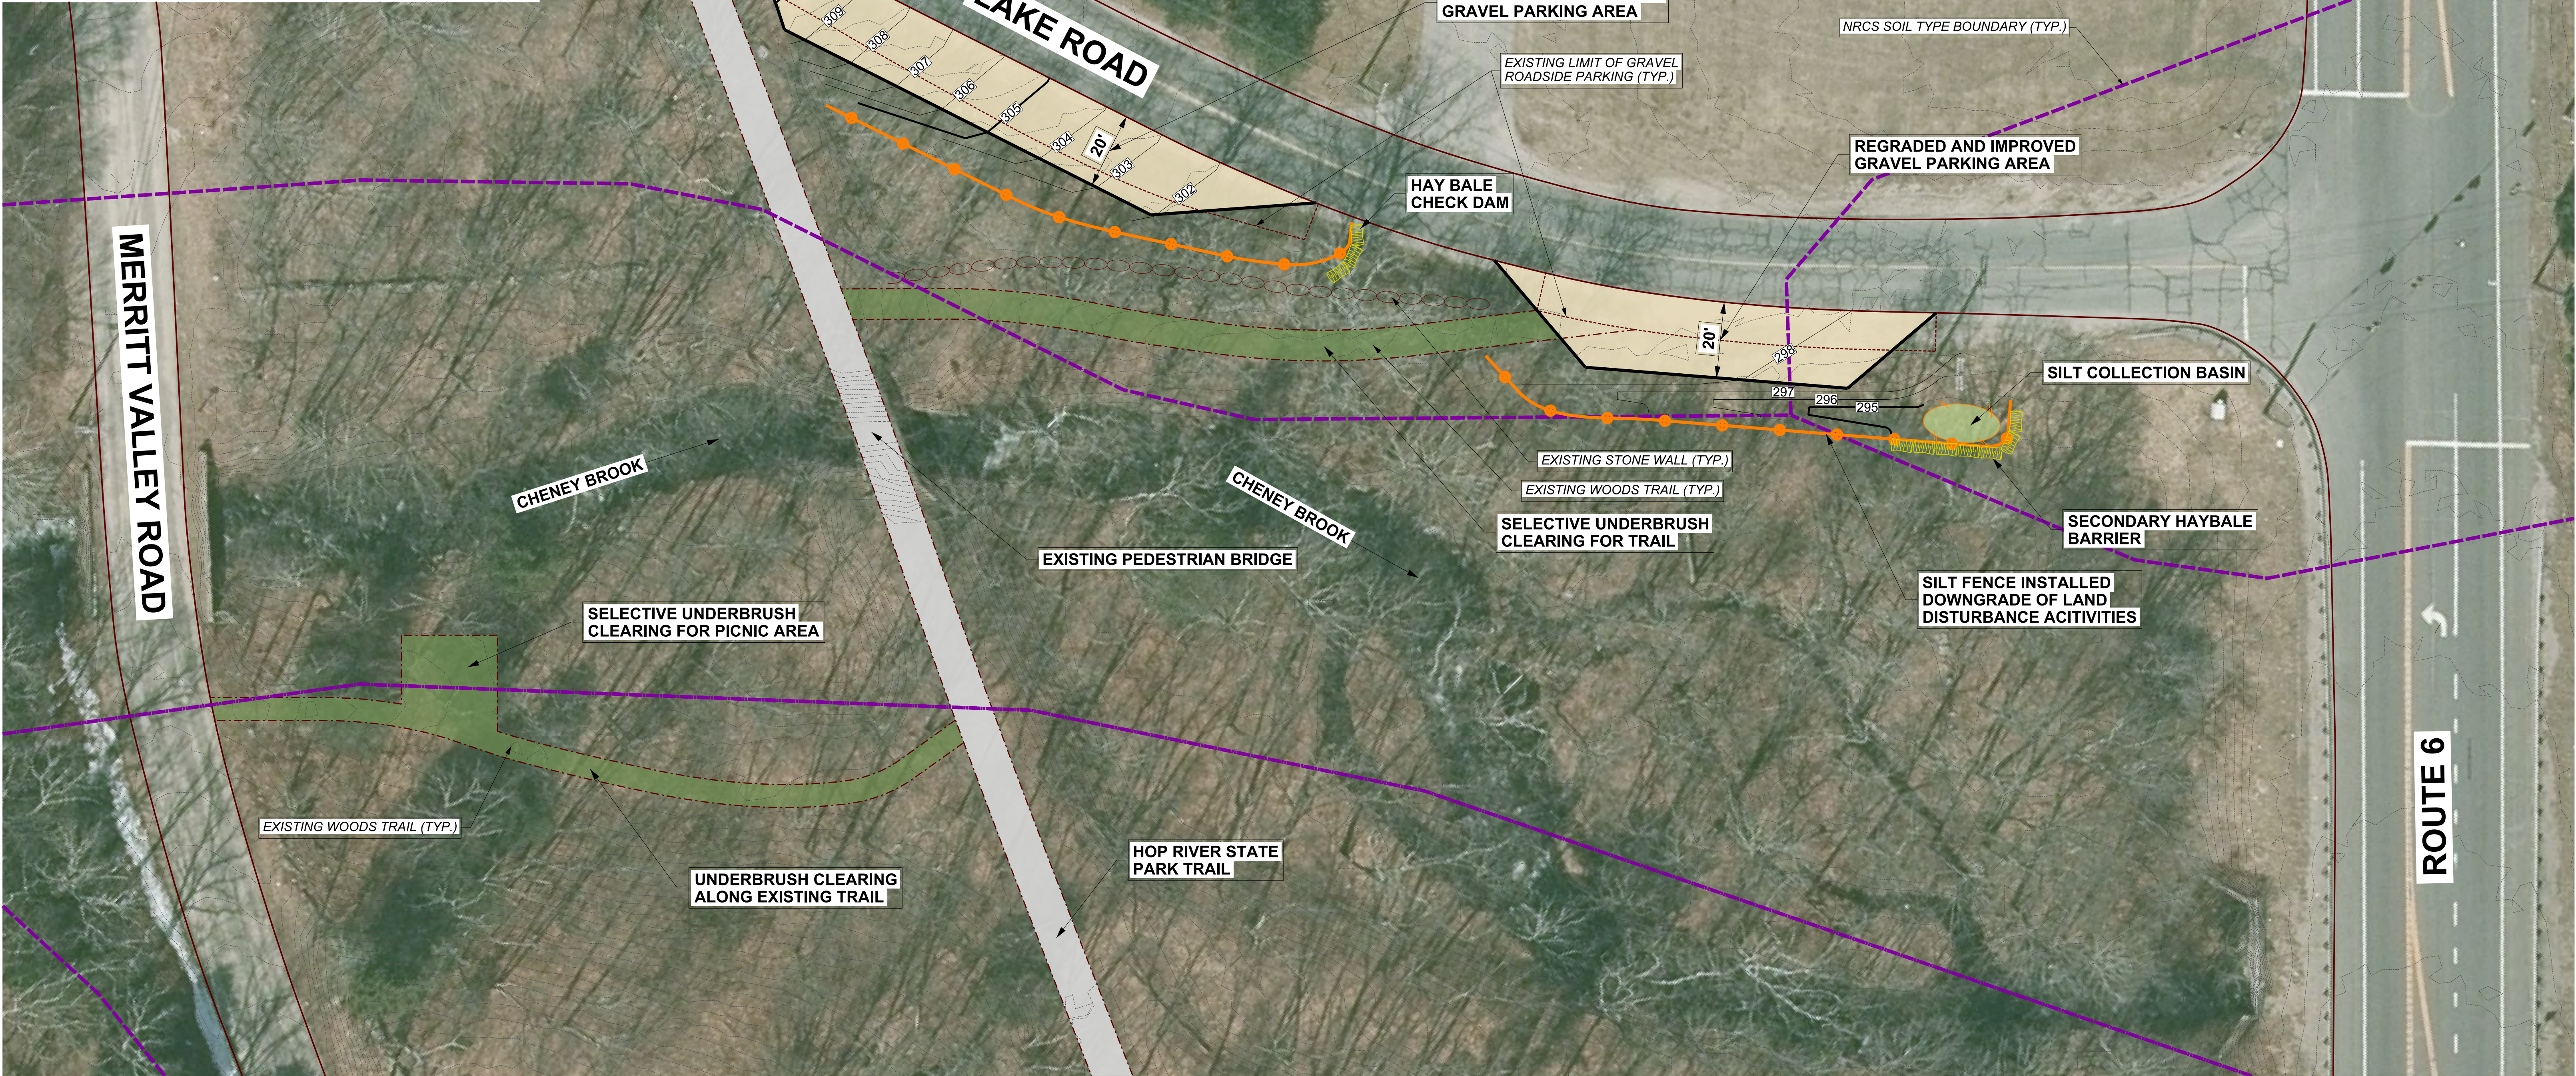

SCALE: 1" = 20'

PROJECT NUMBER:

00076 - 001

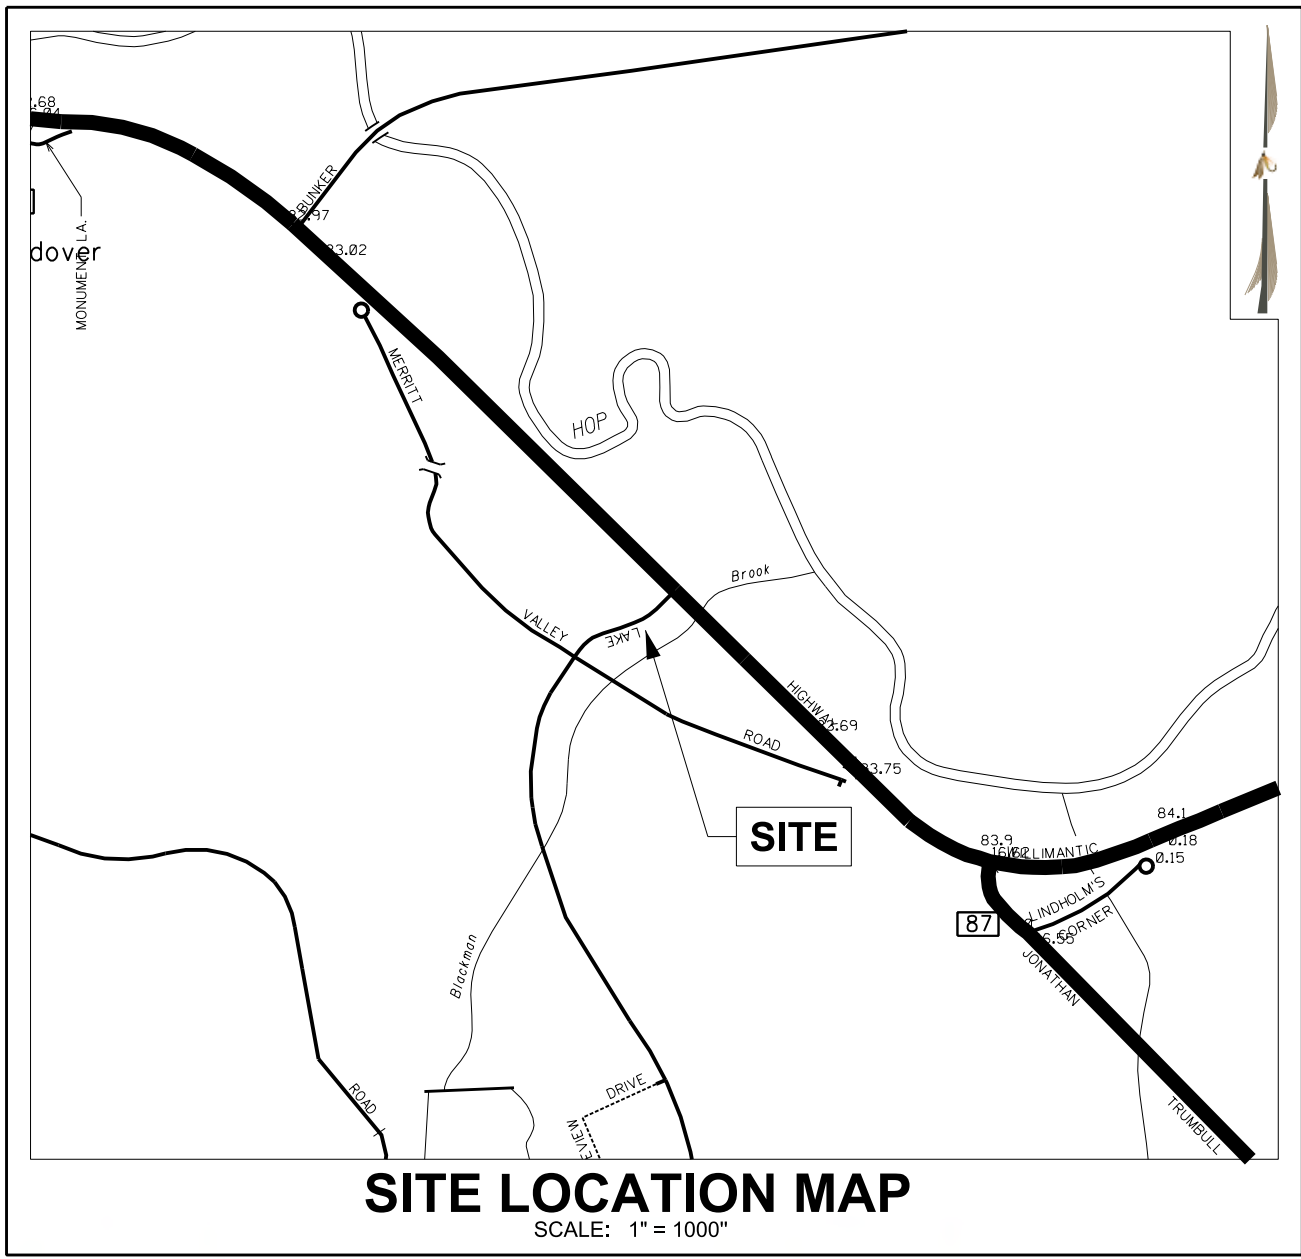

CONTACT INFORMATION
YANTIC RIVER CONSULTANTS, LLC
191 NORWICH AVENUE
LEBANON, CONN 06249
Phone: (860) 367-7264
Email: yanticriver@gmail.com
Web: www.yanticriverconsultants.com

PROFESSIONAL SEAL

**HOP RIVER STATE PARK TRAIL
LAKE ROAD PARKING AREA IMPROVEMENTS**
PREPARED FOR TOWN OF ANDOVER

PARKING AREA IMPROVEMENT PLAN

LAKE ROAD ANDOVER, CT

REVISION SUMMARY		SHEET
DATE	DESCRIPTION	1 OF 1
		DATE
		10/5/21
		REVISED