


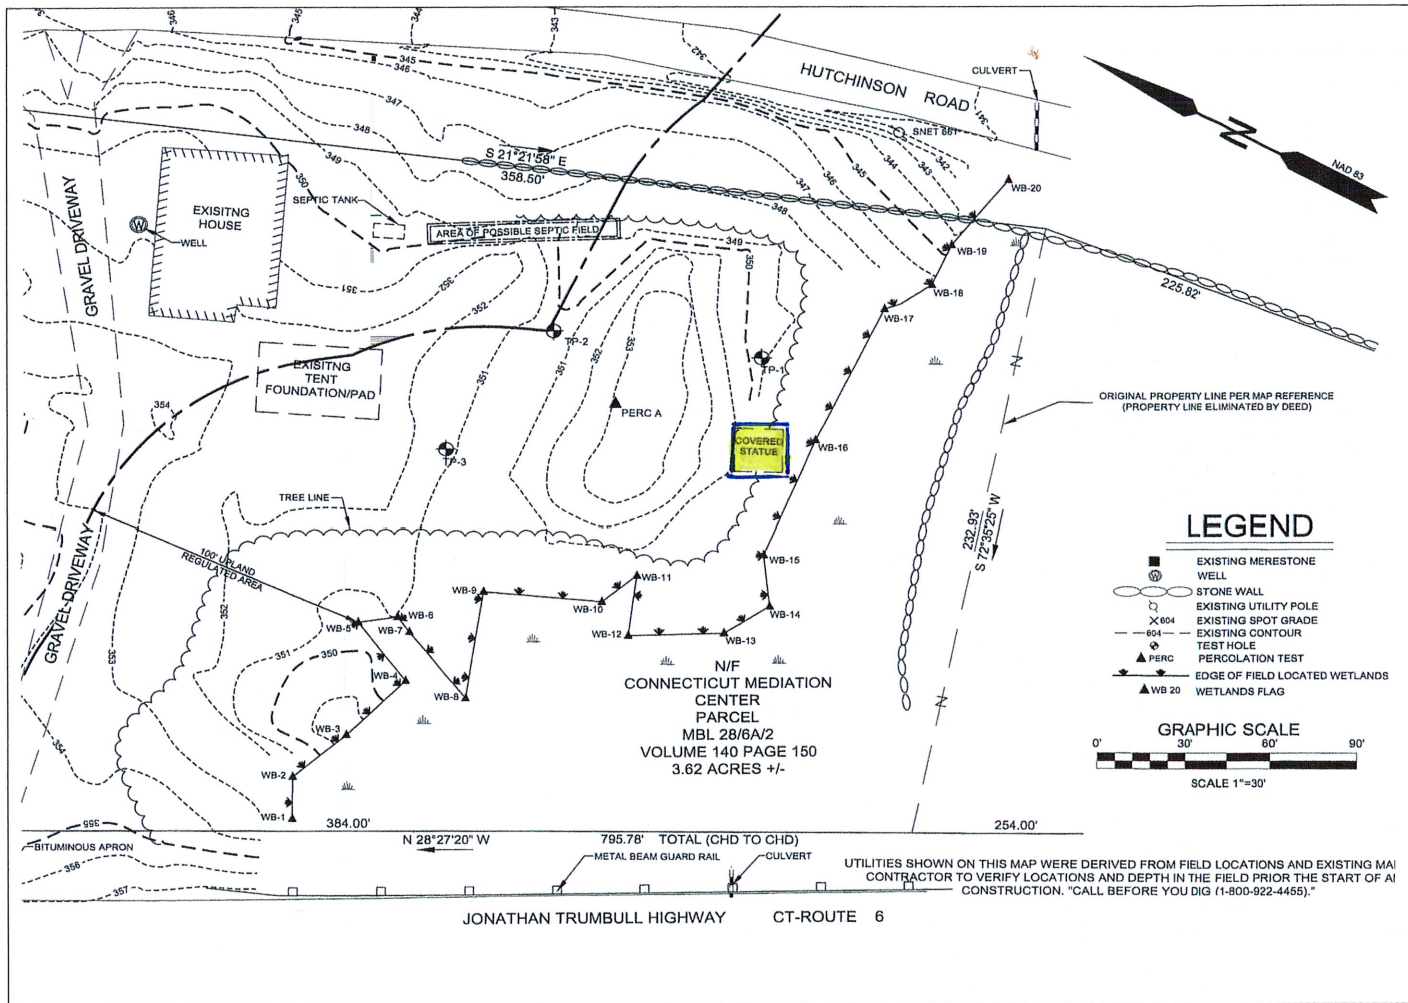

Construction location is highlighted in this site plan. The center of the proposed structure will be about 20 feet from the edge of the wetland boundary.

CONNECTICUT MEDITATION CENTER LLC
 131 US6
 ANDOVER
 CT 06232

