

FOR PERMITTING PURPOSES ONLY
NOT RELEASED FOR CONSTRUCTION

REFER TO SHEET GN-1 FOR
SITE WORK GENERAL NOTES

PROPOSED RETAIL DEVELOPMENT
580 LAKE ROAD
ANDOVER, TOLLAND COUNTY, CONNECTICUT

REVISIONS
No. Date Desc.

Designed S.E.L.
Drawn Z.T.J.
Reviewed J.A.B.
Scale 1" = 30'
Project No. 2101726
Date 11/18/2021


CAD File:
TP210172601

Title

**TEST PIT
LOCATION PLAN**

Sheet No.

TP-1

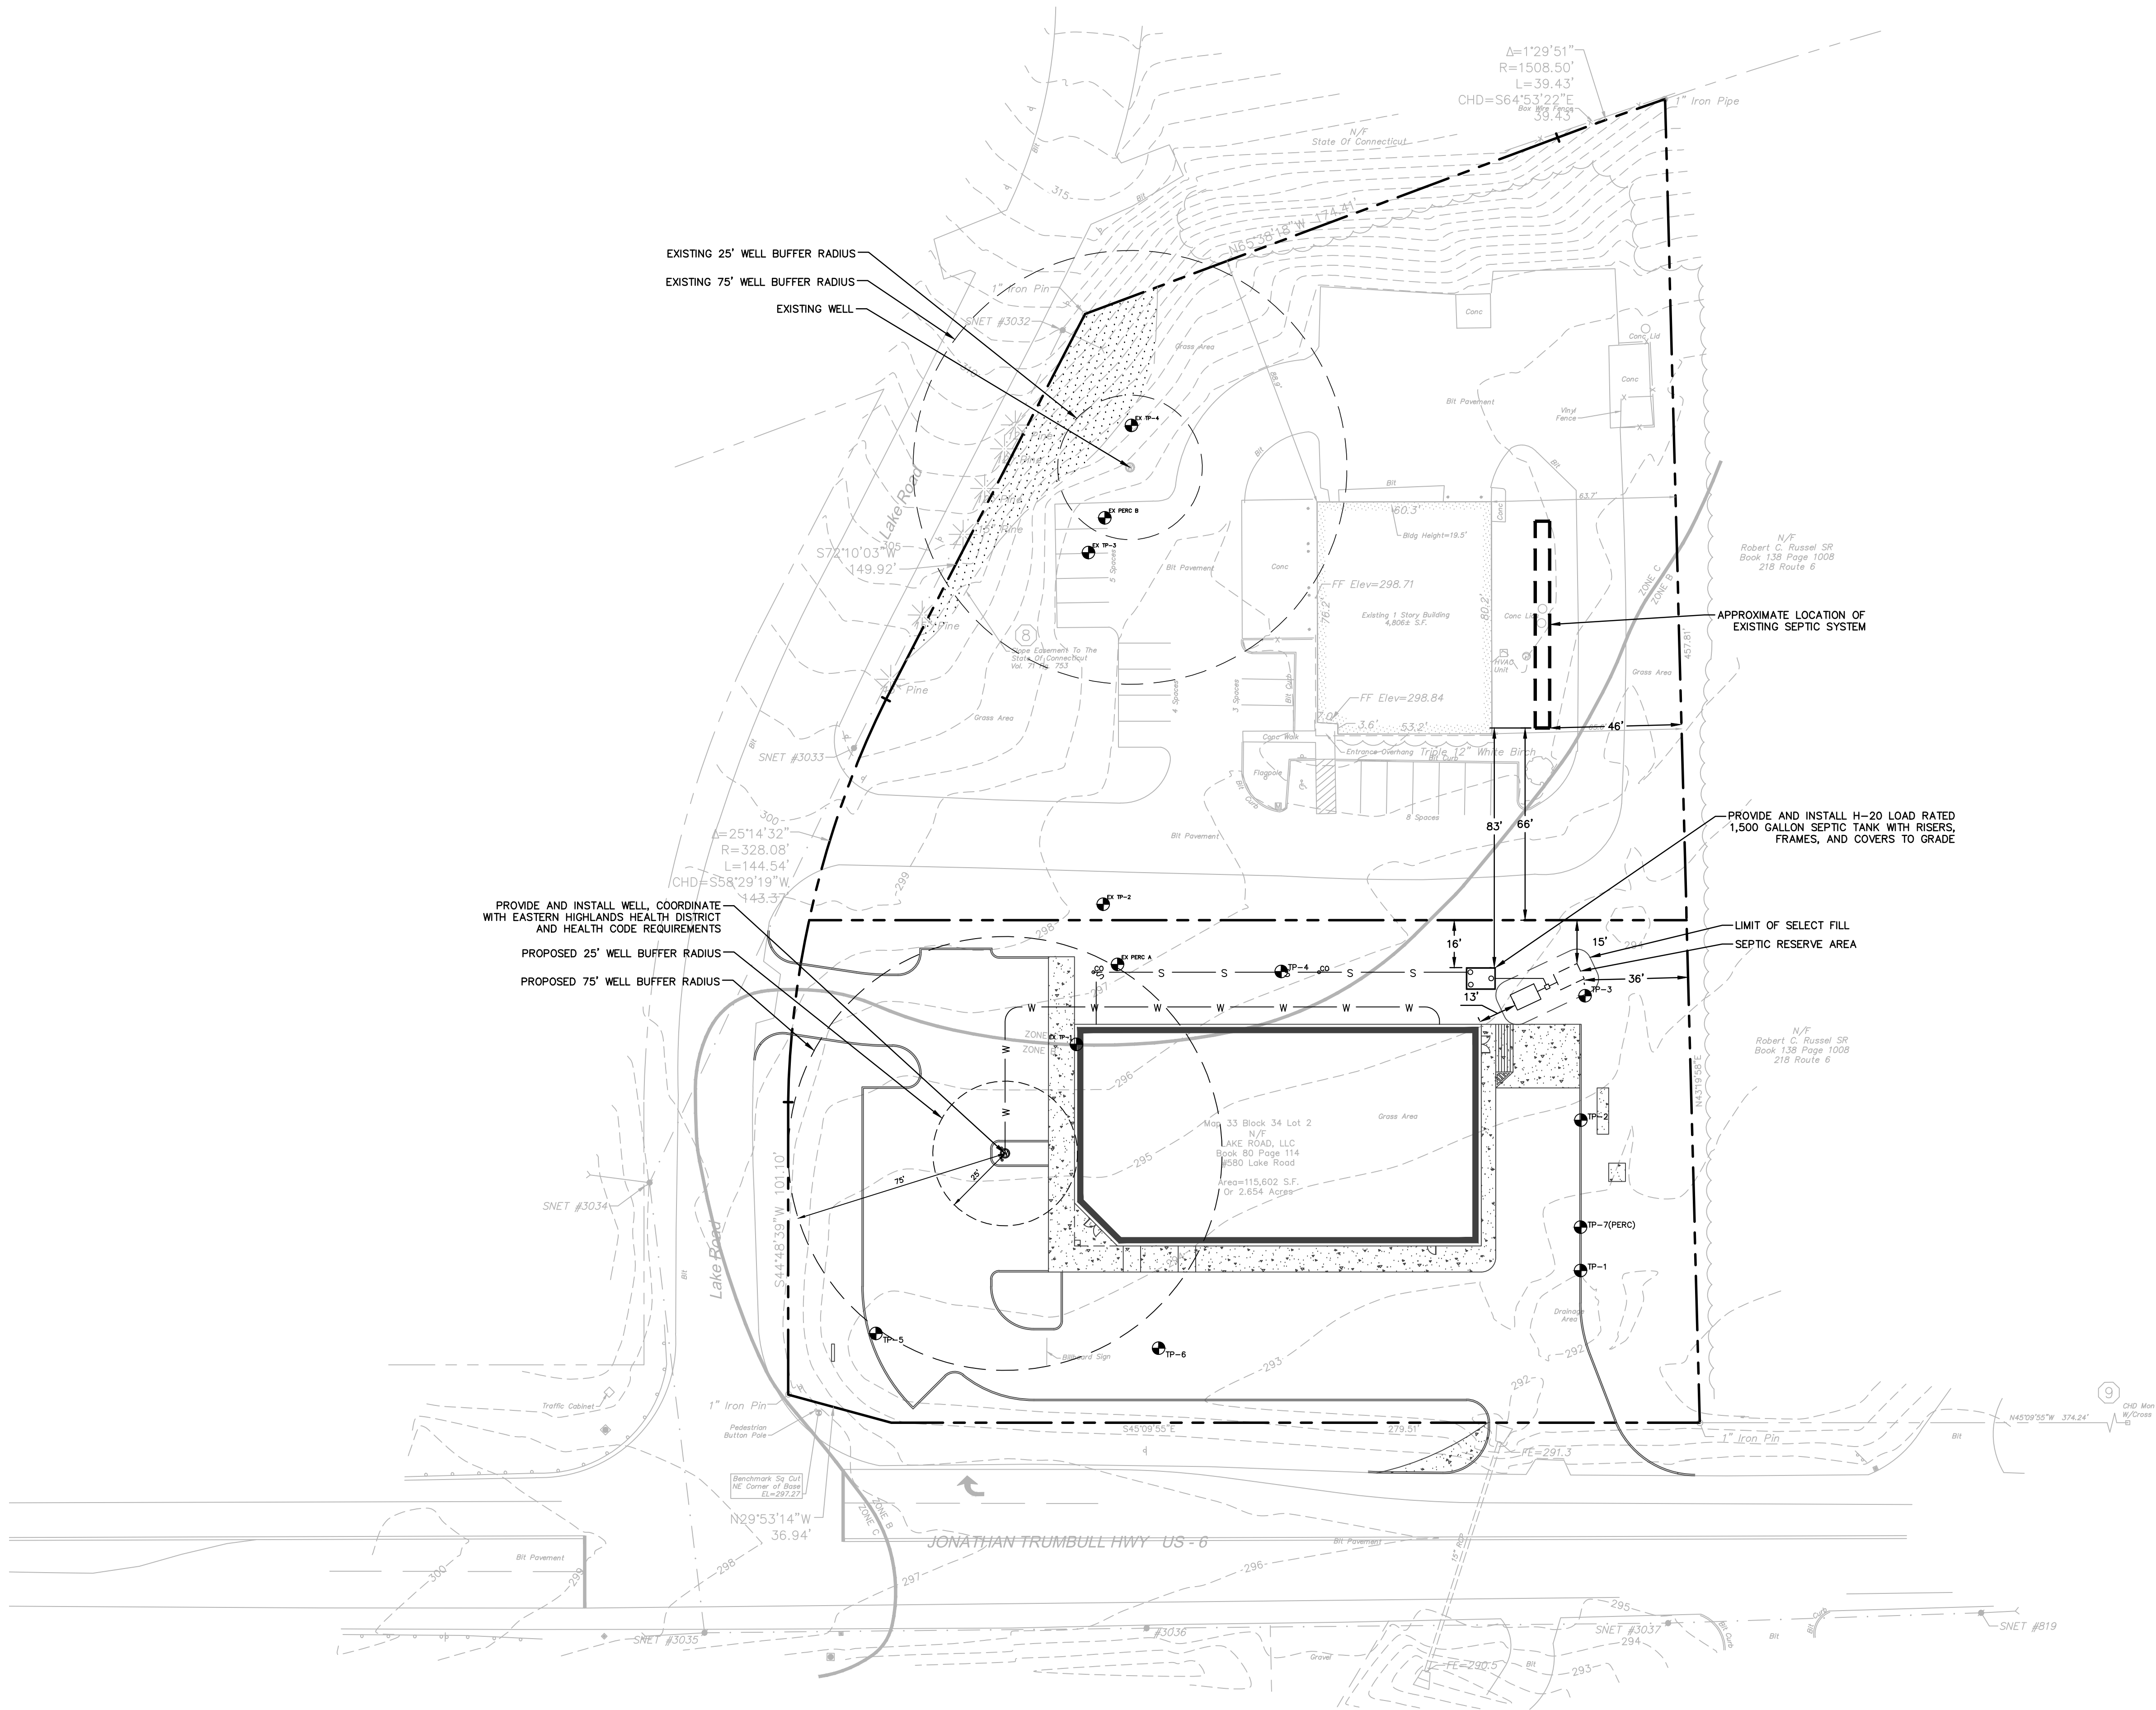

PLAN LEGEND

- PROPERTY LINE
- PROVIDE AND INSTALL BITUMINOUS CONCRETE CURB
- PROPOSED WATER SERVICE PIPE
- PROPOSED SEPTIC PIPE
- PROVIDE AND INSTALL CONCRETE PAVEMENT STRUCTURE, CONCRETE PAD, OR MONOLITHIC CONCRETE CURB AND SIDEWALK
- PROPOSED BUILDING
- TEST PIT LOCATION
- PERCOLATION TEST LOCATION

